



XREF's: GRP-A1 Sketch; X:7903-69-004-Roadworks; X:7903-69-006-Prop; X:7903-69-006-Roadworks; X:7903-69-004-Water; X:7903-69-006-Water; X:7903-69-004-Sewer; X:7903-69-006-Sewer; X:7903-69-004-Drainage; X:7903-69-006-Drainage; X:7903-69-004-SK-1021.dwg
 DATE PLOTTED: 21 April 2015 2:44 PM BY : GAVIN HARRIS

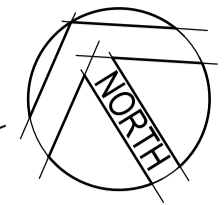

LEGEND

- W — PROPOSED WATER SERVICES
- S — PROPOSED SEWER SERVICES
- SWD — PROPOSED STORMWATER SERVICES
- E — PROPOSED ELECTRICAL
- * PROPOSED STREET LIGHT
- TREE PLANTING
REFER SPECIFICATION & DETAIL LD01/300 FOR TREES IN TURF &
LD02/300 & LD03/300 FOR TREES IN GARDEN BEDS
- MASS PLANTING AREAS - FEATURE & REVEGETATION REFER
DETAIL LD04/301 & LD05/300

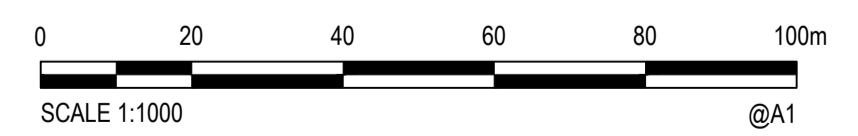

© Cardno Limited All Rights Reserved.
 This document is produced by Cardno Limited solely for the benefit of and use by the client in accordance with the terms of the retainer. Cardno Limited does not and shall not assume any responsibility or liability whatsoever to any third party arising out of any use or reliance by third party on the content of this document.

AMEX CORPORATION PTY.LTD.
 RIPLEY - SUCE
 STAGES 4 - 6
 COMBINED SERVICES LAYOUT PLAN

Date: 20.08.2014
 Scale: 1:1000
 Size: A1
 Drawing Number: 7903-69-004-SK-1021
 Revision: 2