



M:\2019\19159 Providence Stage 49\Engineering\Acad\Sketches\19-159-SK10-SERVICES_SKETCH.dwg Plotted by DS on 12/06/2020 3:13:04 PM

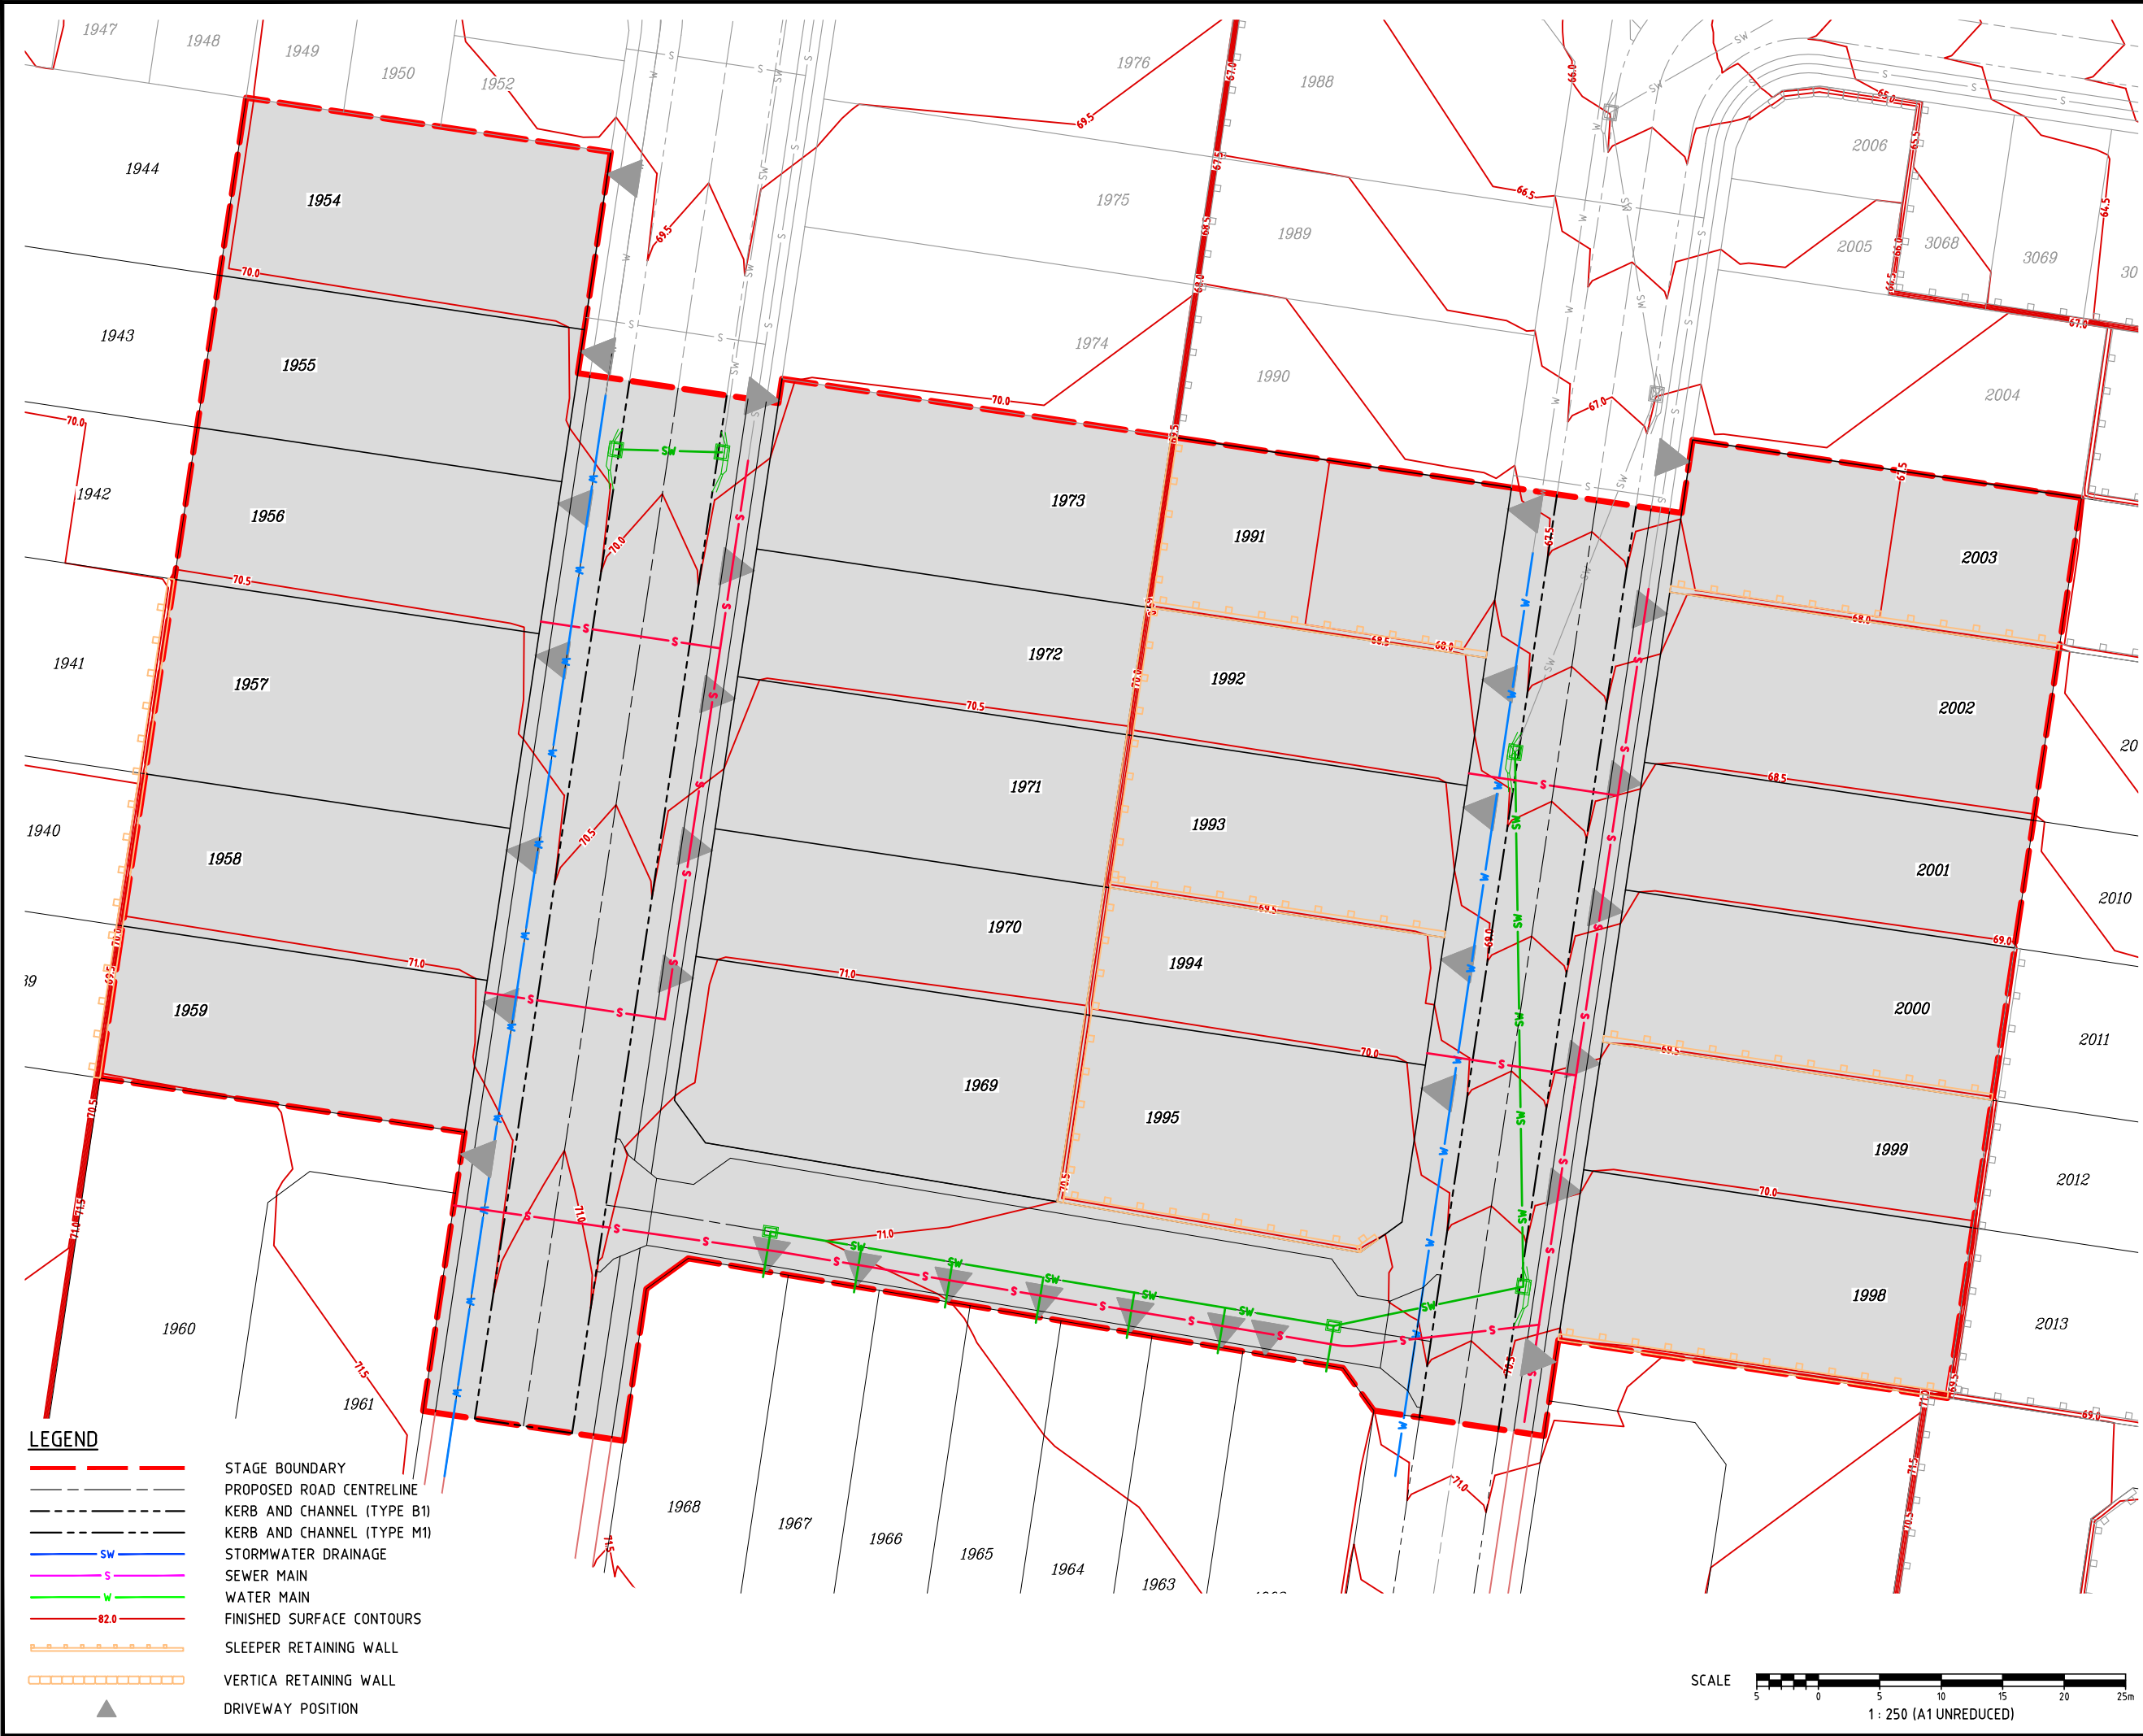

LEGEND

	STAGE BOUNDARY
	PROPOSED ROAD CENTRELINE
	KERB AND CHANNEL (TYPE B1)
	KERB AND CHANNEL (TYPE M1)
	STORMWATER DRAINAGE
	SEWER MAIN
	WATER MAIN
	FINISHED SURFACE CONTOURS
	SLEEPER RETAINING WALL
	VERTICA RETAINING WALL
	DRIVEWAY POSITION

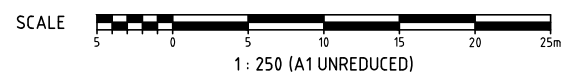

DO NOT SCALE THIS DRAWING IF IN DOUBT - ASK!

NORTH

LOCALITY PLAN

PROVIDENCE STAGE 49

REVISIONS

No	Description	Date	By
A	FOR INFORMATION	12/06/20	DES

Associated Consultants

Client

Project

PROVIDENCE RIPLEY STAGE 49

AUTHORITY REFERENCE NUMBER

8658/2017/PDA

ABN 35 112 53 611
L1, 62 Astor Tce
Spring Hill Q 4000
07 3017 1900
www.knigroup.com.au

Approved - Director - RPEQ 12805

Drawing Title

SERVICES PLAN

Drawn SLK	Designed GC	Checked	Date FEB 20
Scale AS SHOWN	Sheet 01 of 25		Revision
A1	Drawing No 19-159-SK10	Revision A	