


DO NOT SCALE THIS DRAWING
IF IN DOUBT - ASK!

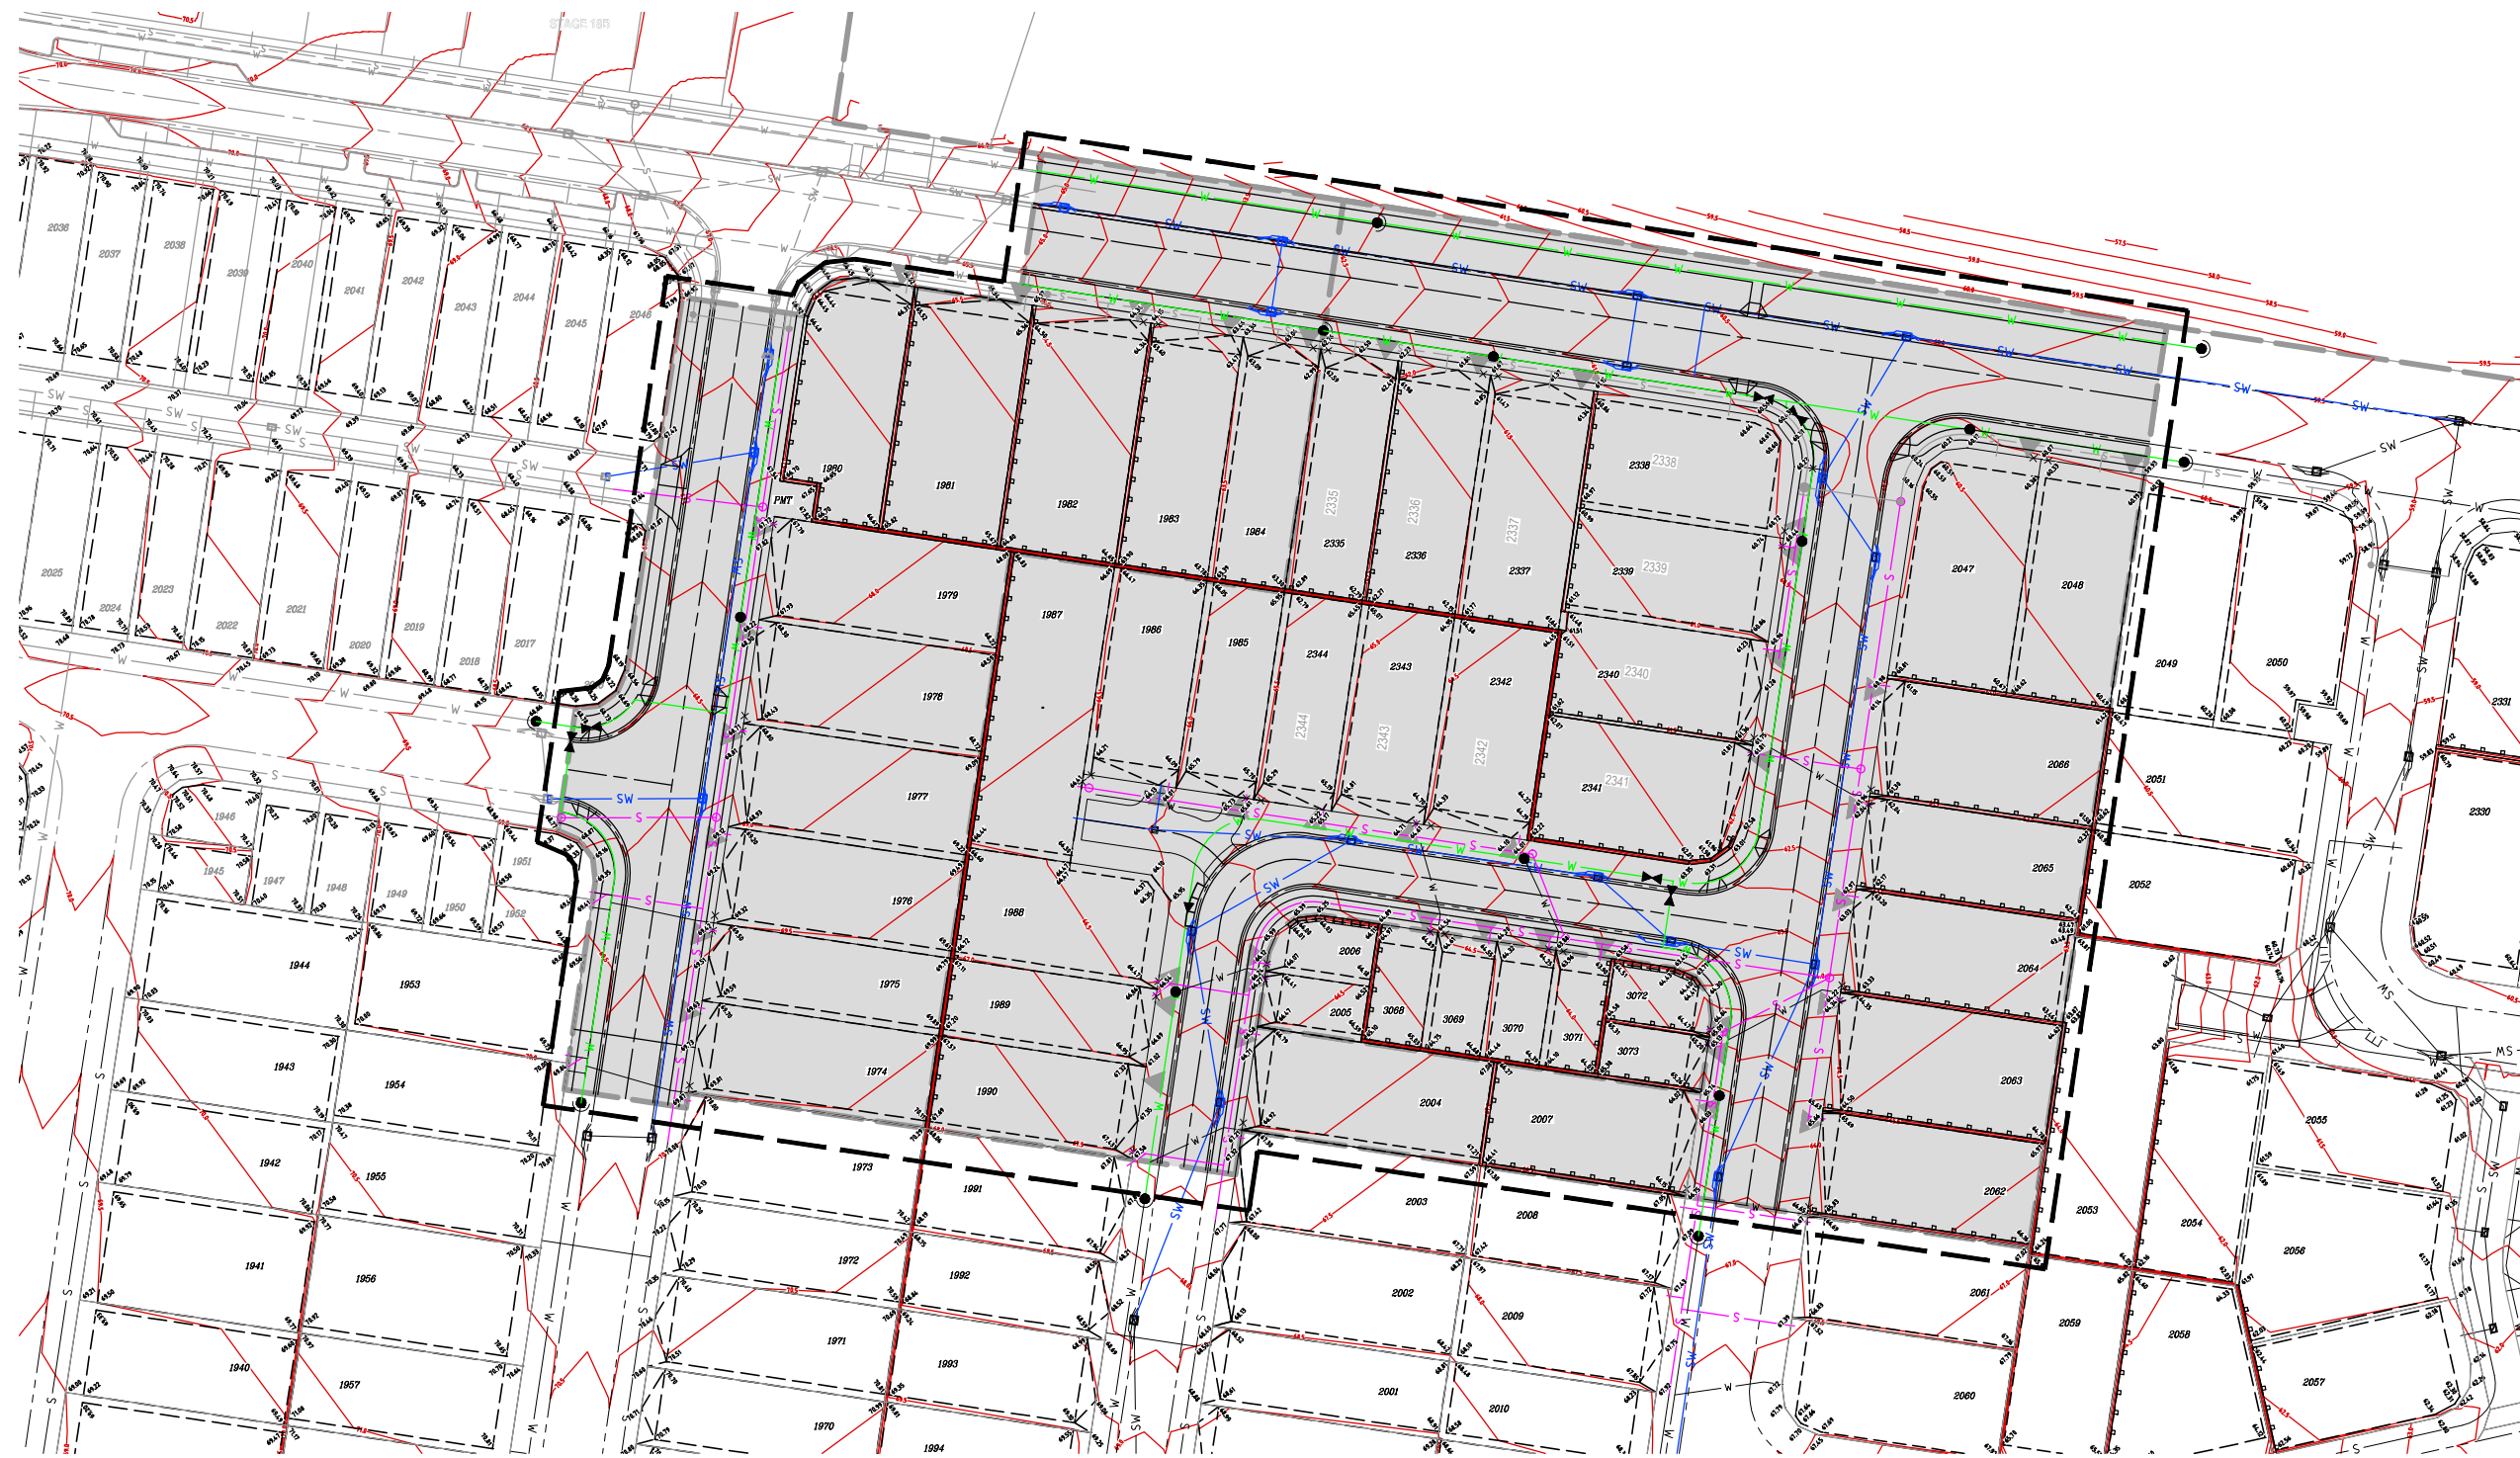

LEGEND

- STAGE BOUNDARY
- PROPOSED ROAD CENTRELINE
- KERB AND CHANNEL (TYPE B1)
- KERB AND CHANNEL (TYPE M1)
- STORMWATER DRAINAGE
- SEWER MAIN
- WATER MAIN
- FINISHED SURFACE CONTOURS
- SLEEPER RETAINING WALL
- VERTICAL RETAINING WALL
- DRIVEWAY POSITION



REVISIONS

No	Description	Date	By
A	FOR INFORMATION	20/01/20	GC

Associated Consultants



Client



Project

PROVIDENCE
RIPLEY
STAGE 47A & 47B

AUTHORITY REFERENCE NUMBER

8658/2017/PDA




LEVEL 1 - 62 ASTOR TCE
SPRING HILL, QLD 4000
PHONE 07 3017 1900
EMAIL kn@knpl.com.au
ABN 35 112 053 611

Approved - RPEQ 12805

Drawing Title
SERVICES PLAN

Drawn SLK	Designed GC	Checked RM	Date JAN 20
Scale AS SHOWN	Drawing No 19-157-SK101		Sheet 01 of 01
A1	Revision A		

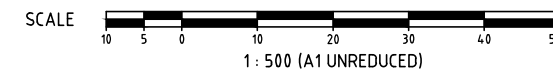

M:\2019\19157 Providence Stage 47\Engineering\Acad\SKETCHES\19-157-SK101-SERVICES_SKETCH.dwg Plotted by: RT on 20/01/2020 3:22:09 PM