



DATE PLOTTED: 9 October 2014 11:42 AM BY: BLAKE HOOPER

XREF's: X-QLD-SHT-A1: X-7902-96-STAGE BOUNDARIES; X-7902-96-ROADS; X-7902-96-CONT-EXIST; X-7902-96-WATER; X-7902-96-DRAINAGE; X-7902-96-SEWER; X-7902-96-LOTS; X-7902-96-ESC; X-7902-96-CONT-PROP; X-7902-96-EWK-MASK  
 CAD FILE: L:\7902-96-ARPC\DWG\Design and Documentation\Acad\7902-96-003-103.dwg

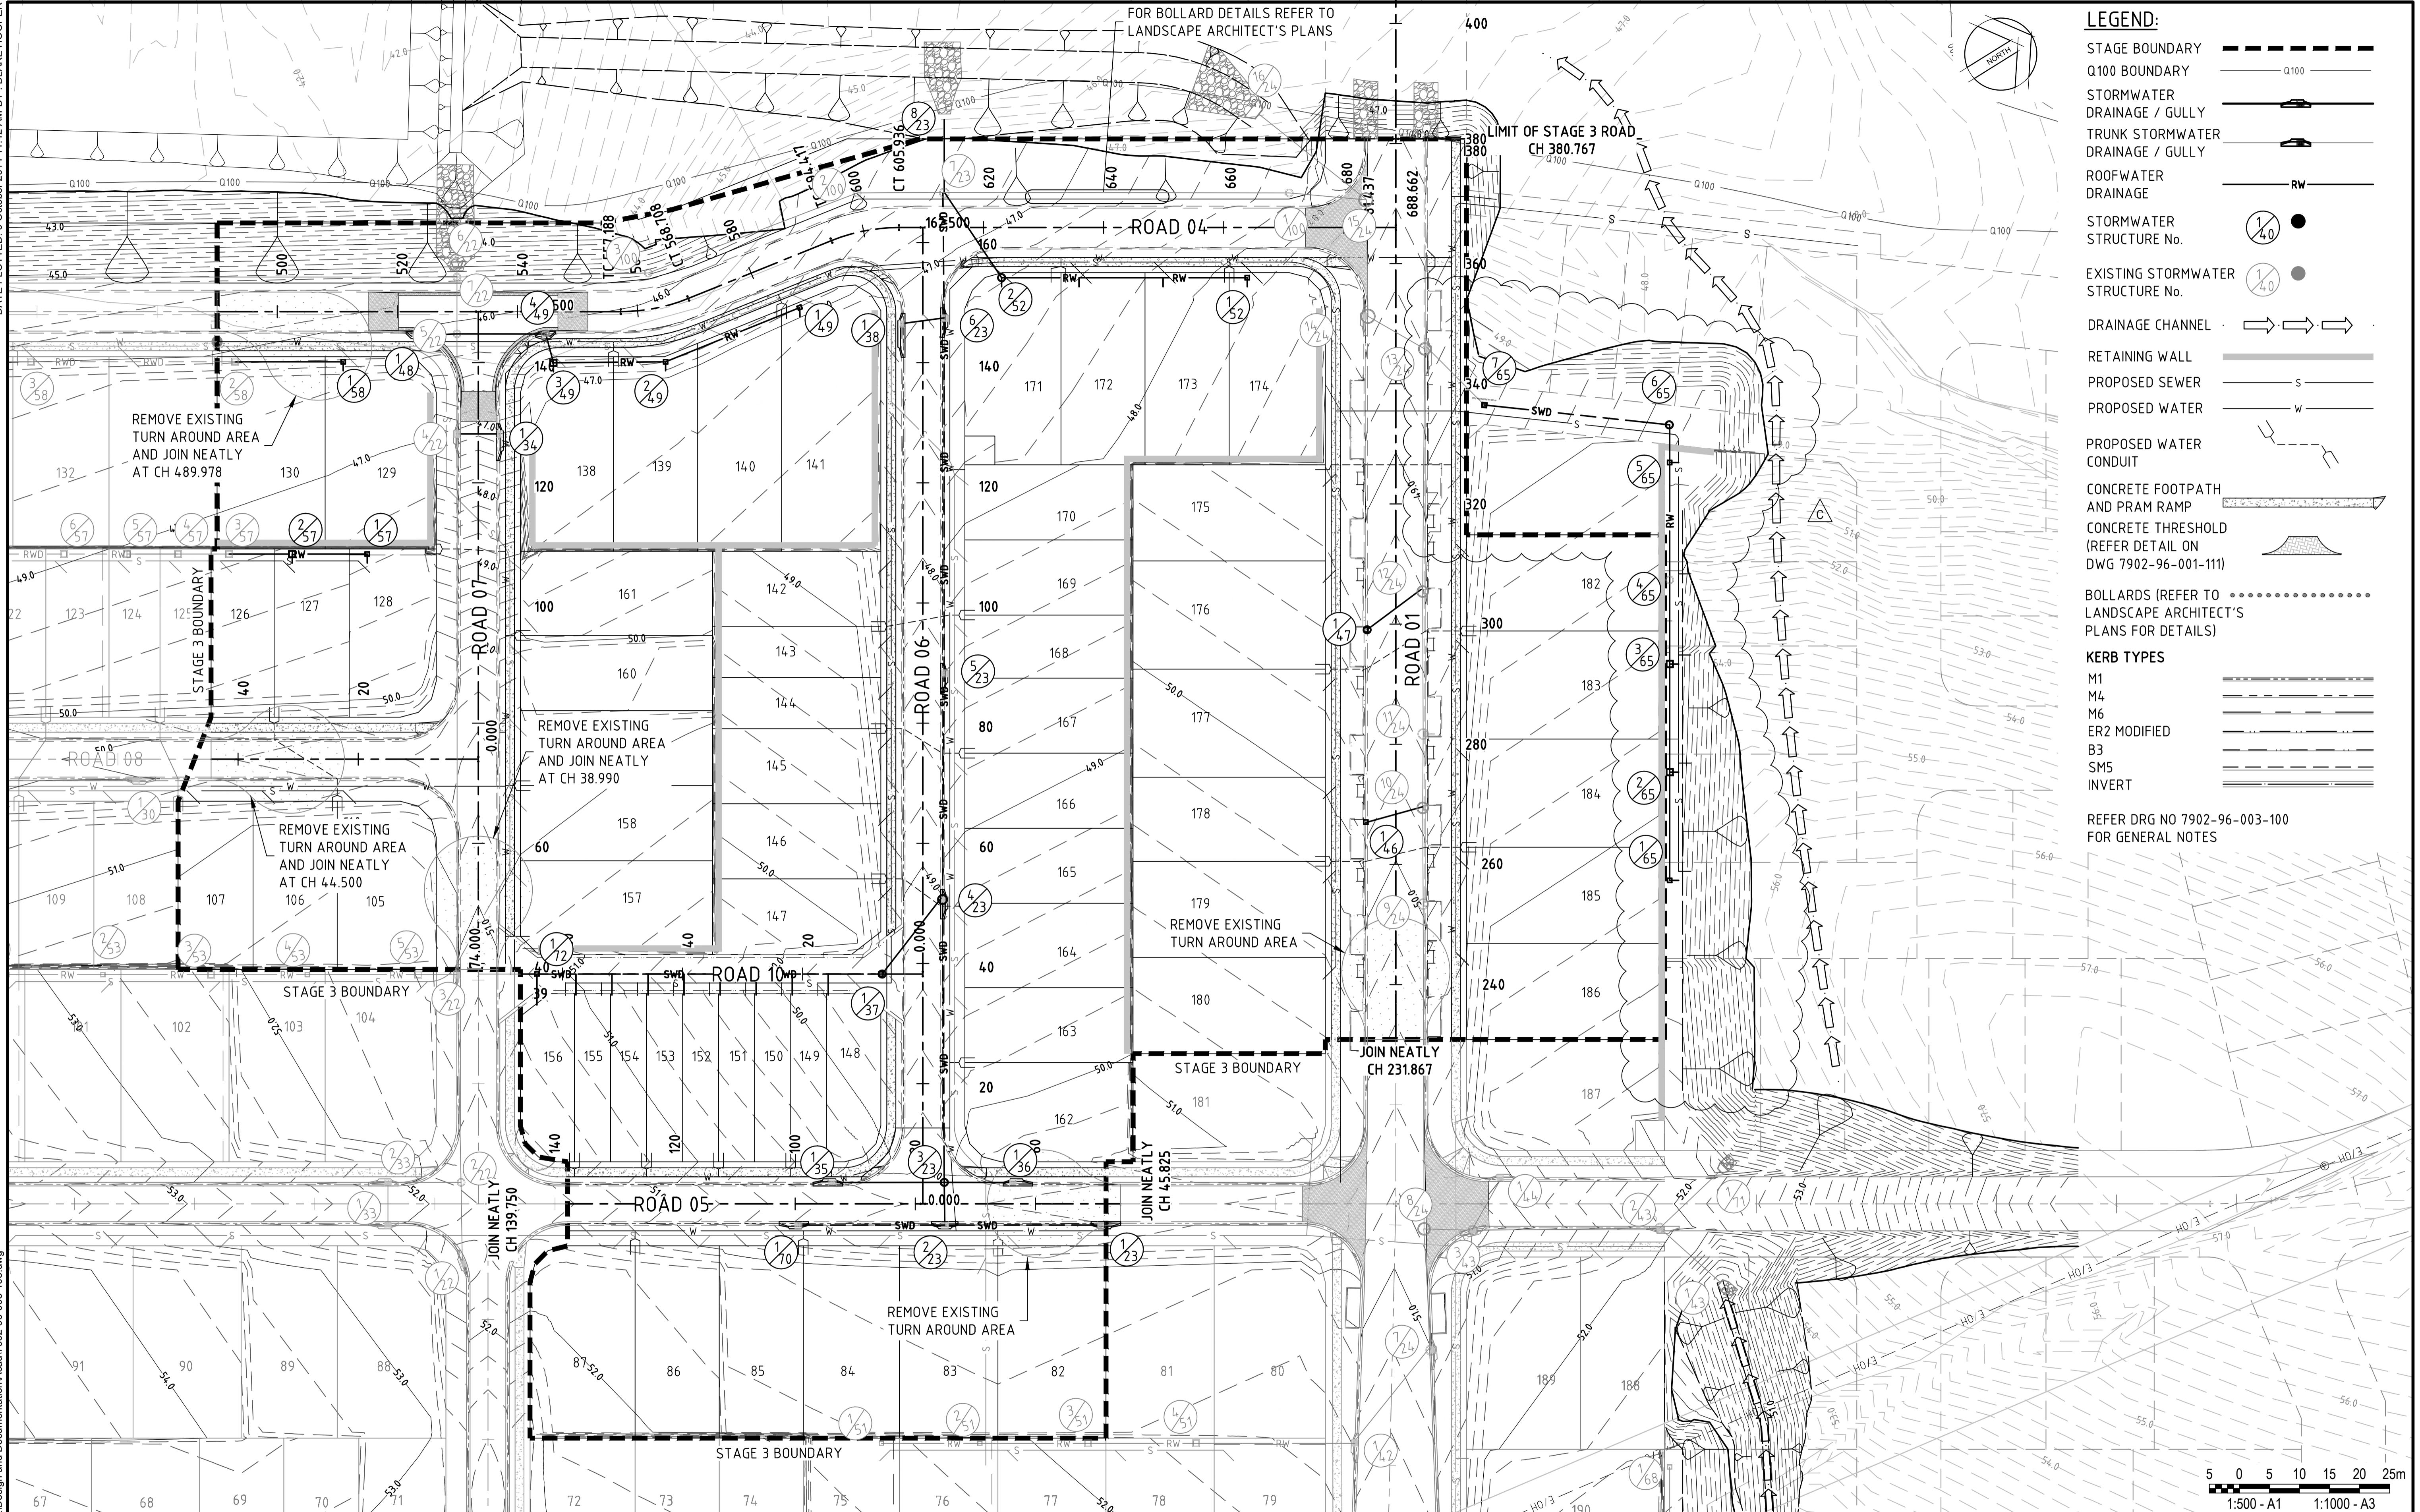

Rev.	Date	Description	Des.	Verif.	Appd.	RPEQ No.	Date
C	11/09/2014	CARBAYS RELOCATED & STORMWATER LINE 65 REVISED	T.C.W.	P.J.O.	G.M.		30/07/2013
B	5/05/2014	THRESHOLD TREATMENT EXTENDED TO CURVE TP	T.C.W.	P.J.O.	G.M.		
A	29/07/2013	ORIGINAL ISSUE	T.C.W.	P.J.O.	D.R.		

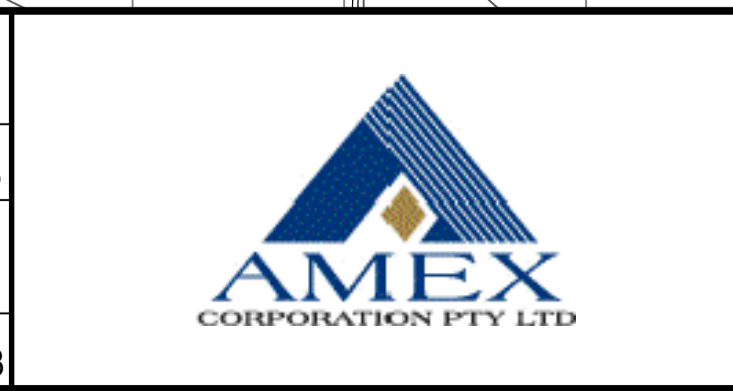

© Cardno Limited All Rights Reserved.  
 This document is produced by Cardno Limited solely for the benefit of and use by the client in accordance with the terms of the retainer. Cardno Limited does not and shall not assume any responsibility or liability whatsoever to any third party arising out of any use or reliance by third party on the content of this document.

**Cardno**  
 Shaping the Future  
 Cardno (Qld) Pty Ltd | ABN 57 051 074 992  
 Level 11, 515 St Paul's Terrace  
 Fortitude Valley, QLD 4006  
 Locked Bag 4006, Fortitude Valley QLD 4006  
 Tel: 07 3369 9822 Fax: 07 3369 9722  
 Email: brisbane@cardno.com.au Web: www.cardno.com.au

Drawn	S.J.T.	Date	17/07/2013
Checked	P.J.O.	Date	17/07/2013
Designed	T.C.W.	Date	17/07/2013

Client: AMEX CORPORATION PTY. LTD.  
 RIPLEY - SUCE  
 PROVIDENCE  
 STAGE 3 - ROADWORKS & DRAINAGE  
 GENERAL LAYOUT

Status: <b>FOR CONSTRUCTION</b>			
Datum	A.H.D.	Grid	A.H.D.
Scale	AS SHOWN	Size	A1
Drawing Number	7902-96-003-103		Revision
			C