


XREFS: GRP-A1-HL-X:790400-020-Water; X:790400-020-Prop; X:790400-020-Drainage; X:790400-020-Roadworks; X:790400-020-Sewer; X:790400-020-Concept; X:790400-020-Stormwater; X:790400-020-Prop; X:790400-020-Drainage
 CAD File: L:\790400-020-Subdivision\020-20-21-26-27-30 DESIGN\Drawings_Sketches\790400-20-SK001.dwg
 DATE PLOTTED: 7 June 2016 2:59 PM BY: JAMES MARTIN


LEGEND

- SWD — PROPOSED STORMWATER SERVICES
- W — PROPOSED WATER SERVICES
- S — PROPOSED SEWER SERVICES
- SWD — EXISTING STORMWATER SERVICES
- W — EXISTING WATER SERVICES
- S — EXISTING SEWER SERVICES
- ☼ STREET LIGHT
- ELECTRICAL STRUCTURE

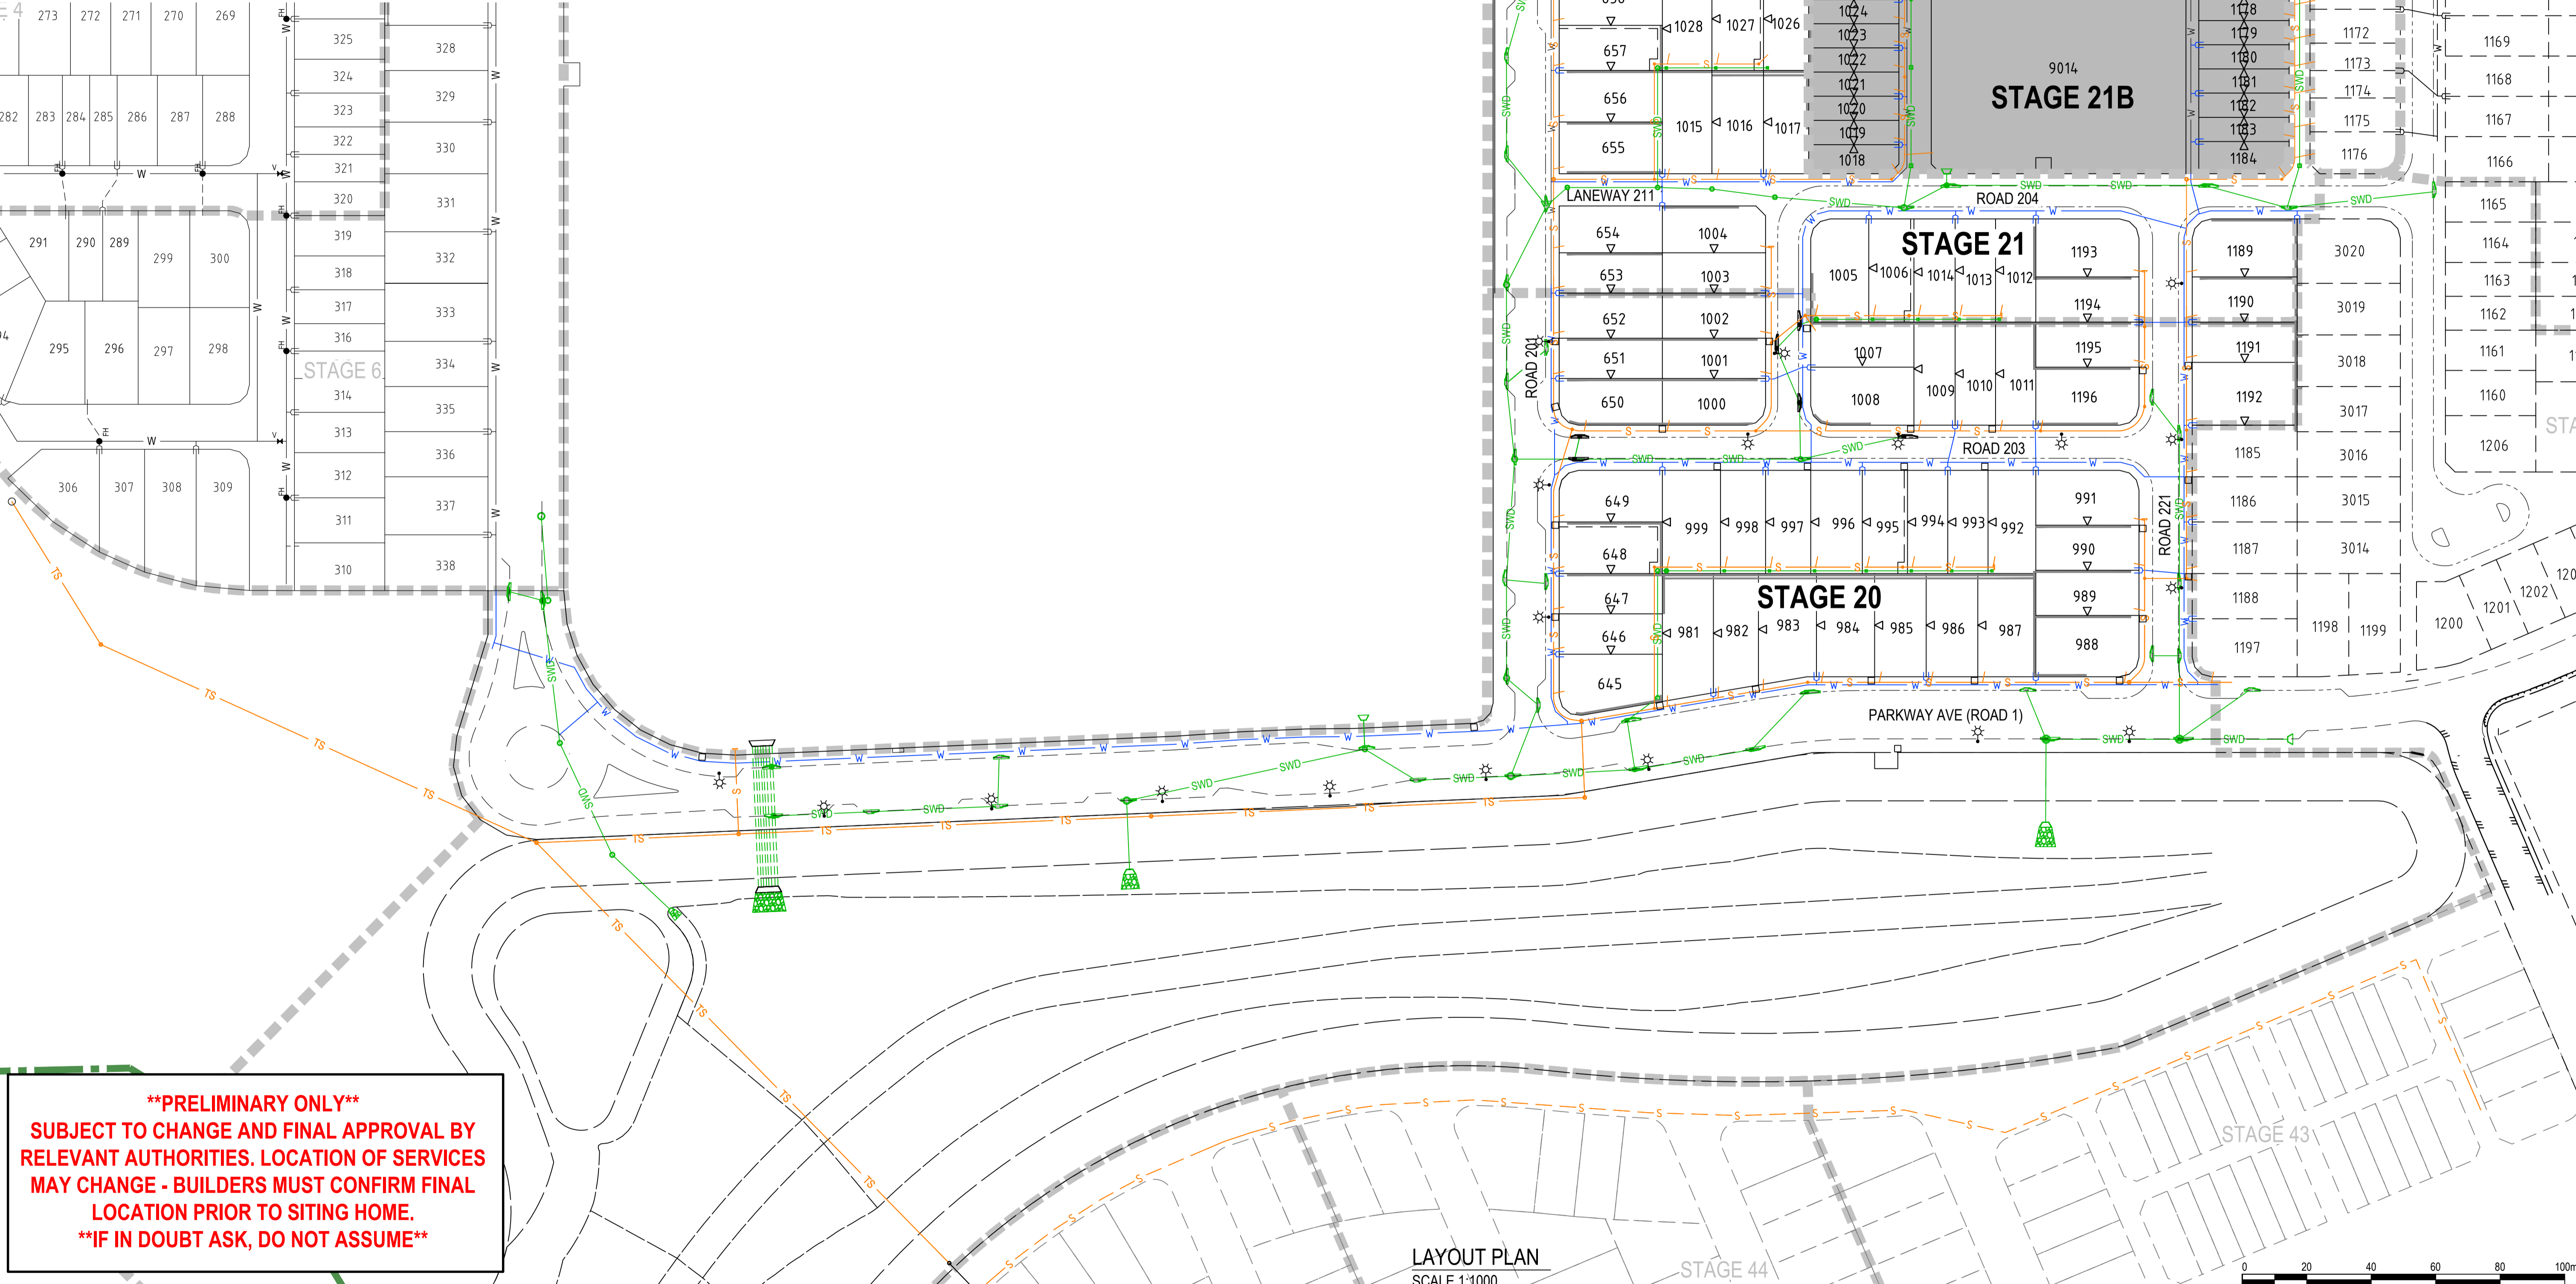

****PRELIMINARY ONLY****
SUBJECT TO CHANGE AND FINAL APPROVAL BY RELEVANT AUTHORITIES. LOCATION OF SERVICES MAY CHANGE - BUILDERS MUST CONFIRM FINAL LOCATION PRIOR TO SITING HOME.
****IF IN DOUBT ASK, DO NOT ASSUME****

LAYOUT PLAN
SCALE 1:1000

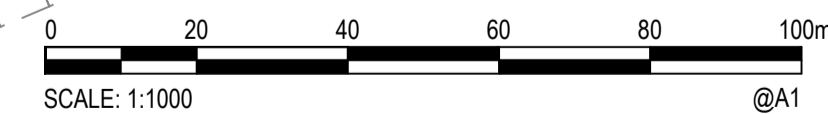

Rev.	Date	Description	Des.	Verif.	Appd.
5	07.06.2016	STREET LIGHTING ADDED	JAM	ANC	
4	19.02.2016	SERVICES LAYOUT AMENDED			
3	10.11.2015	SERVICES LAYOUT AMENDED			
2	11.09.2015	SERVICES LAYOUT AMENDED			
1	16/10/2015	ORIGINAL ISSUE	BRS	PJO	ROP



© Cardno Limited All Rights Reserved.
 This document is produced by Cardno Limited solely for the benefit of and use by the client in accordance with the terms of the retainer. Cardno Limited does not and shall not assume any responsibility or liability whatsoever to any third party arising out of any use or reliance by third party on the content of this document.

Cardno
Shaping the Future

Cardno (Qld) Pty Ltd | ABN 57 051 074 992
 Level 11, 515 St Paul's Terrace
 Fortitude Valley, QLD 4006
 Tel: 07 3369 9822 Fax: 07 3369 9722
 Web: www.cardno.com.au

Drawn	J.MARTIN	Date	16/10/2015
Checked	P.OWEN	Date	16/10/2015
Designed	B.SMITH	Date	16/10/2015
Verified	P.OWEN	Date	16/10/2015
Approved	R.D.PERKINS	Date	16/10/2015

Client	AMEX CORPORATION PTY.LTD.
Project	RIPLY PROJECT PROVIDENCE - STAGE 20 & 21 CONCEPT LAYOUT
Title	OVERALL SERVICES PLAN

Status				FOR APPROVAL	
NOT TO BE USED FOR CONSTRUCTION PURPOSES					
Datum	AHD	GRID	Scale	AS SHOWN	Size
Drawing Number	790400-20-SK-001			Revision	A1
					5