
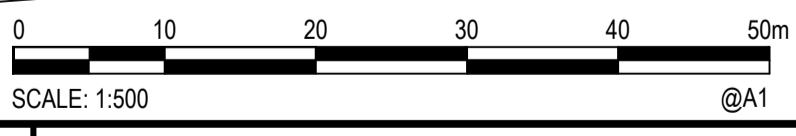


XREFs: GRP-A1-LL: X:\790400-020-Water; X:\790400-020-Drainage; X:\790400-020-Sewer; X:\790400-020-Roadworks; X:\790400-020-Concepts; X:\790400-020-Design; X:\790400-020-Drawings; X:\790400-020-26-SK001.dwg
CAD File: L:\790400-00 APP Subdivision\2020-21-26-27-28 DESIGN\Drawings\790400-26-SK001.dwg
DATE PLOTTED: 19 February 2016 11:21 AM BY: JAMES MARTIN

- LEGEND**
- SWD — PROPOSED STORMWATER SERVICES
 - W — PROPOSED WATER SERVICES
 - S — PROPOSED SEWER SERVICES
 - SWD — EXISTING STORMWATER SERVICES
 - W — EXISTING WATER SERVICES
 - S — EXISTING SEWER SERVICES

****PRELIMINARY ONLY****
SUBJECT TO CHANGE AND FINAL APPROVAL BY RELEVANT AUTHORITIES. LOCATION OF SERVICES MAY CHANGE - BUILDERS MUST CONFIRM FINAL LOCATION PRIOR TO SITING HOME.
****IF IN DOUBT ASK, DO NOT ASSUME****

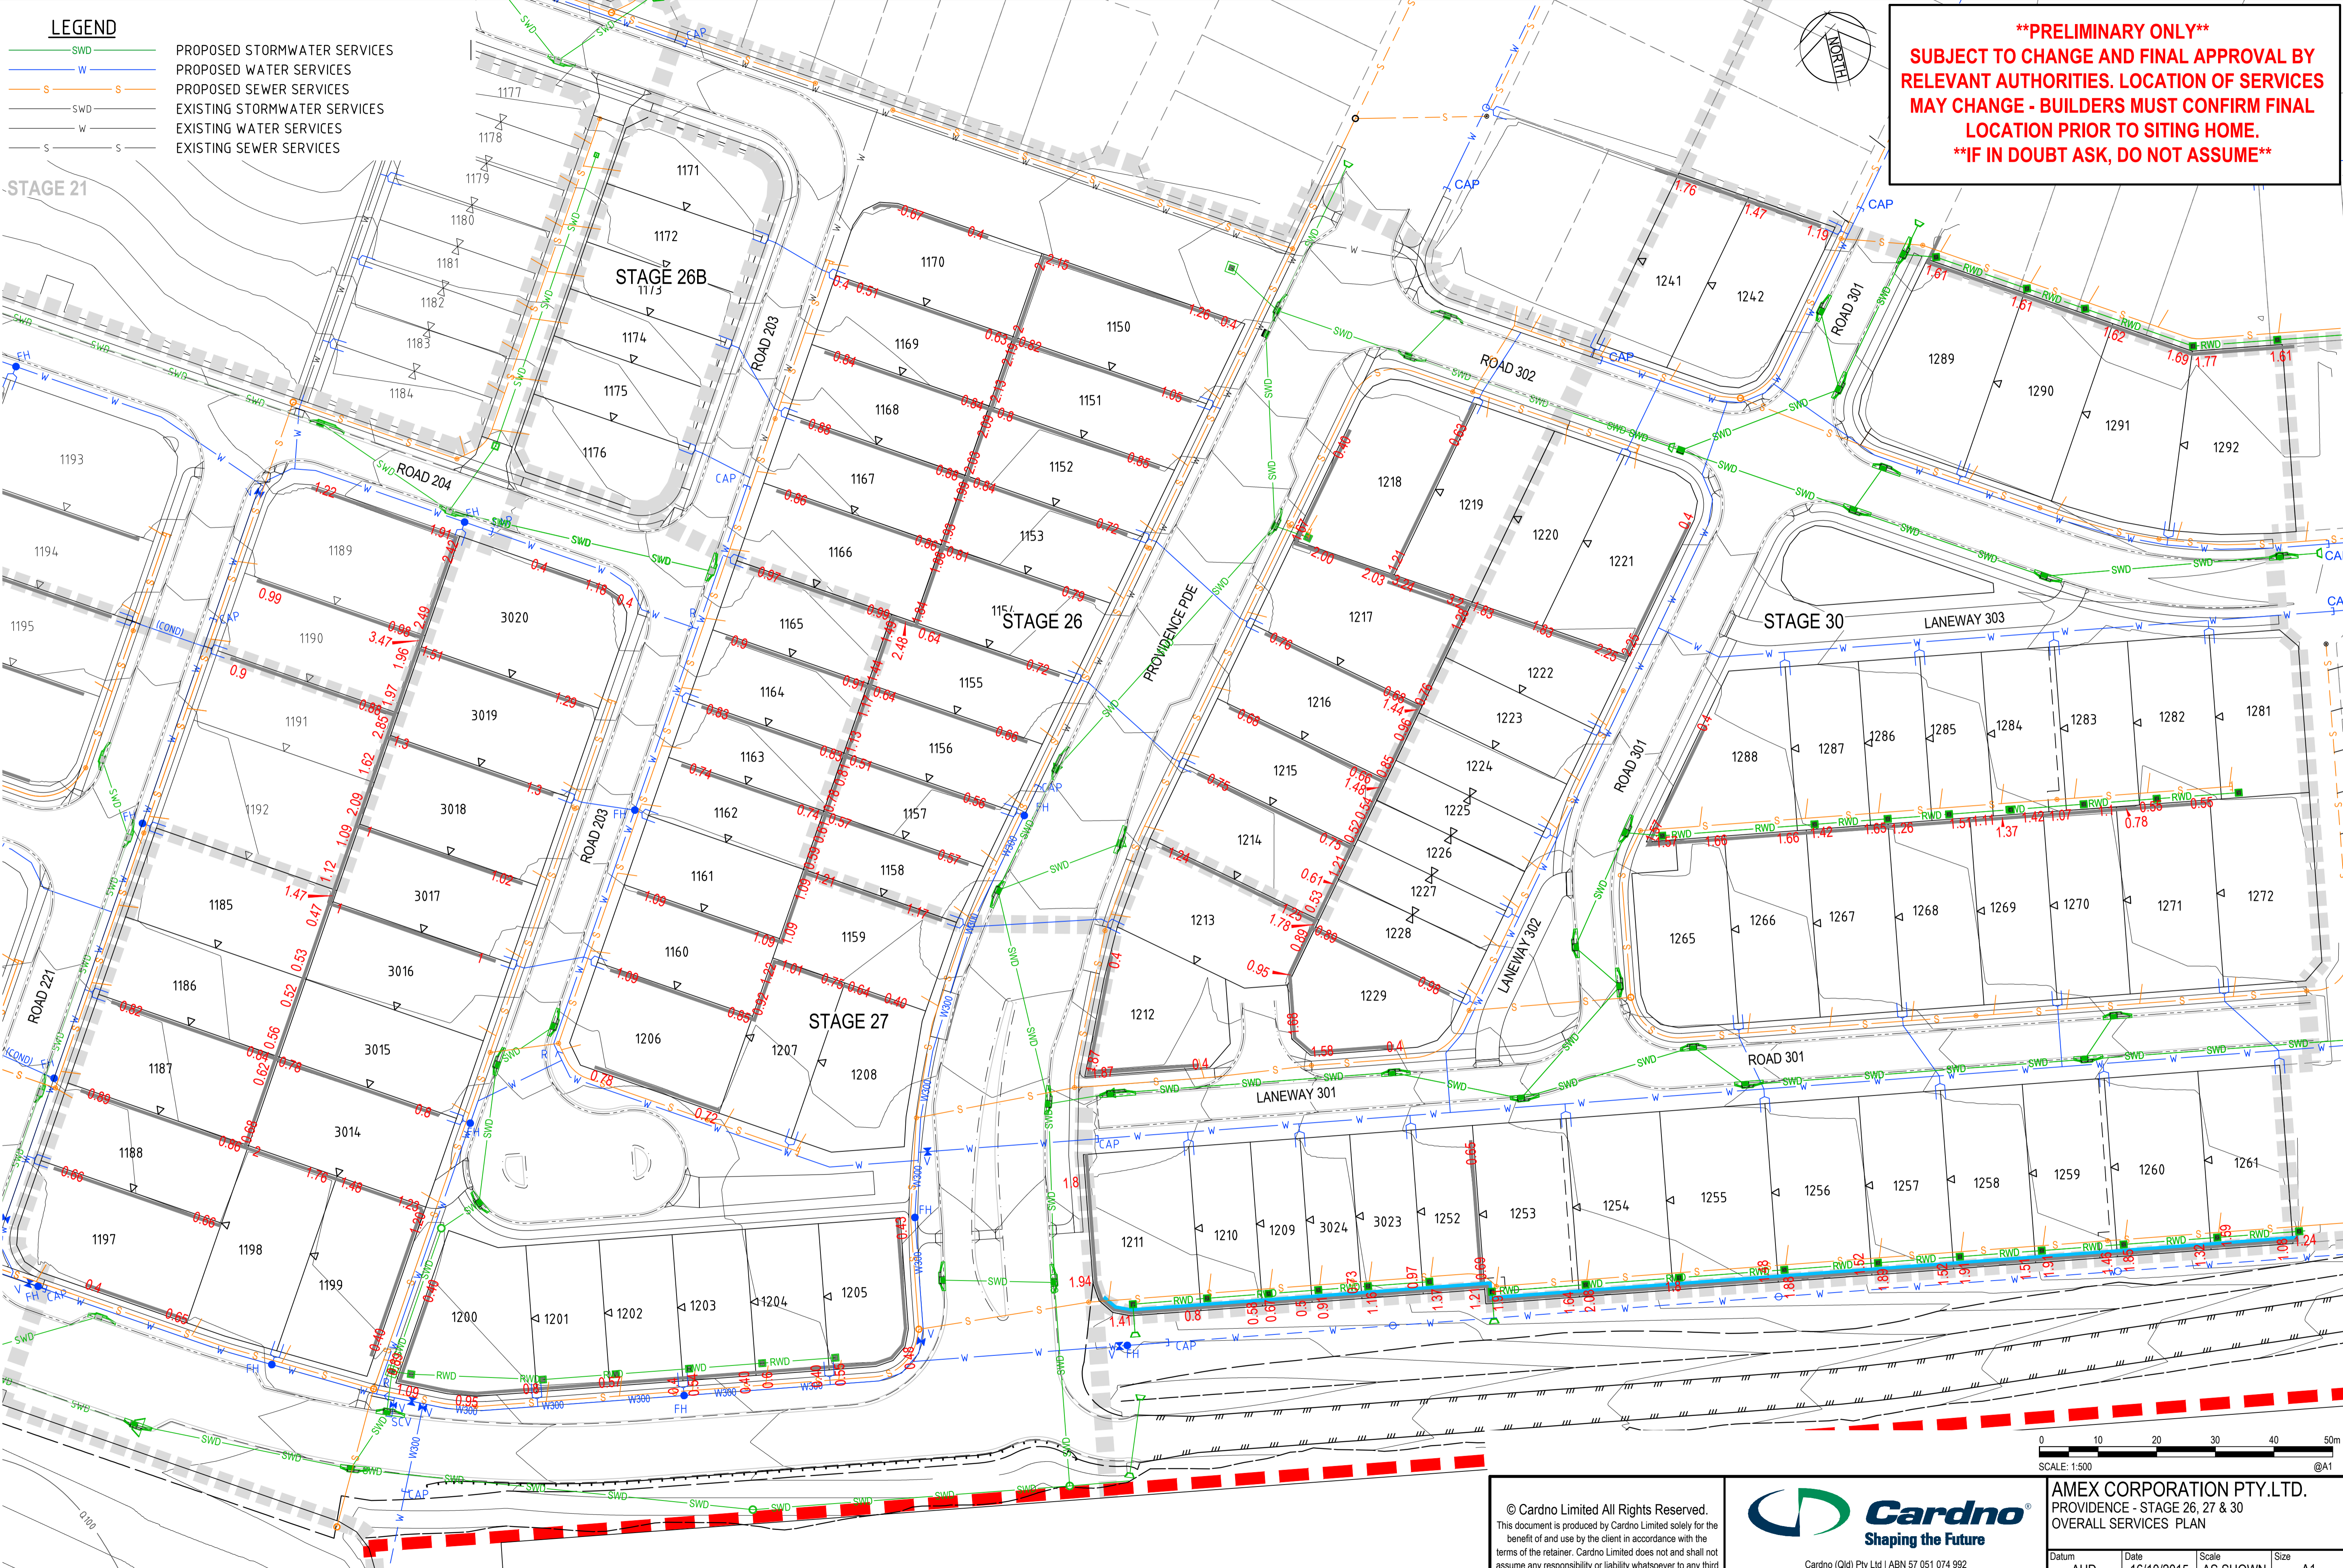

LAYOUT PLAN
SCALE 1:500

© Cardno Limited All Rights Reserved.
This document is produced by Cardno Limited solely for the benefit of and use by the client in accordance with the terms of the retainer. Cardno Limited does not and shall not assume any responsibility or liability whatsoever to any third party arising out of any use or reliance by third party on the content of this document.

Cardno (Qld) Pty Ltd | ABN 57 051 074 992
Level 11, 515 St Paul's Terrace
Fortitude Valley, QLD 4006
Tel: 07 3369 9822 Fax: 07 3369 9722
Web: www.cardno.com.au

AMEX CORPORATION PTY.LTD. PROVIDENCE - STAGE 26, 27 & 30 OVERALL SERVICES PLAN			
Datum	Date	Scale	Size
AHD	16/10/2015	AS SHOWN	A1
Drawing Number	790400-26-SK-001		Revision
			3