

BUILDERS ISSUE


Coordinate System: Local Site.
Horizontal Azimuth: GDA94
Vertical Datum: AHD71

SURVEY DATUM
Scale of Meters 1:300 @ A1

PROJECT	
LEVEL DATUM	AHD
SCALE	1:300 @ A1
DATE	OCTOBER 2016
DATE	COMPLETED
DATE	ISSUED

CLIENT	
PROJECT	Providence Ripley
CLIENT	AMEX CORP. PTY LTD
PROJECT	AS CONSTRUCTED
PROJECT	SEWER RETICULATION MAIN
PROJECT	STAGE 20 - SHEET 1

RPS
RPS Australia East Pty Ltd
ACN 141 282 782
141 282 782
PO Box 999
Ipswich QLD 4705
T +61 7 3434 2000
F +61 7 3434 2099
www.rps.com.au

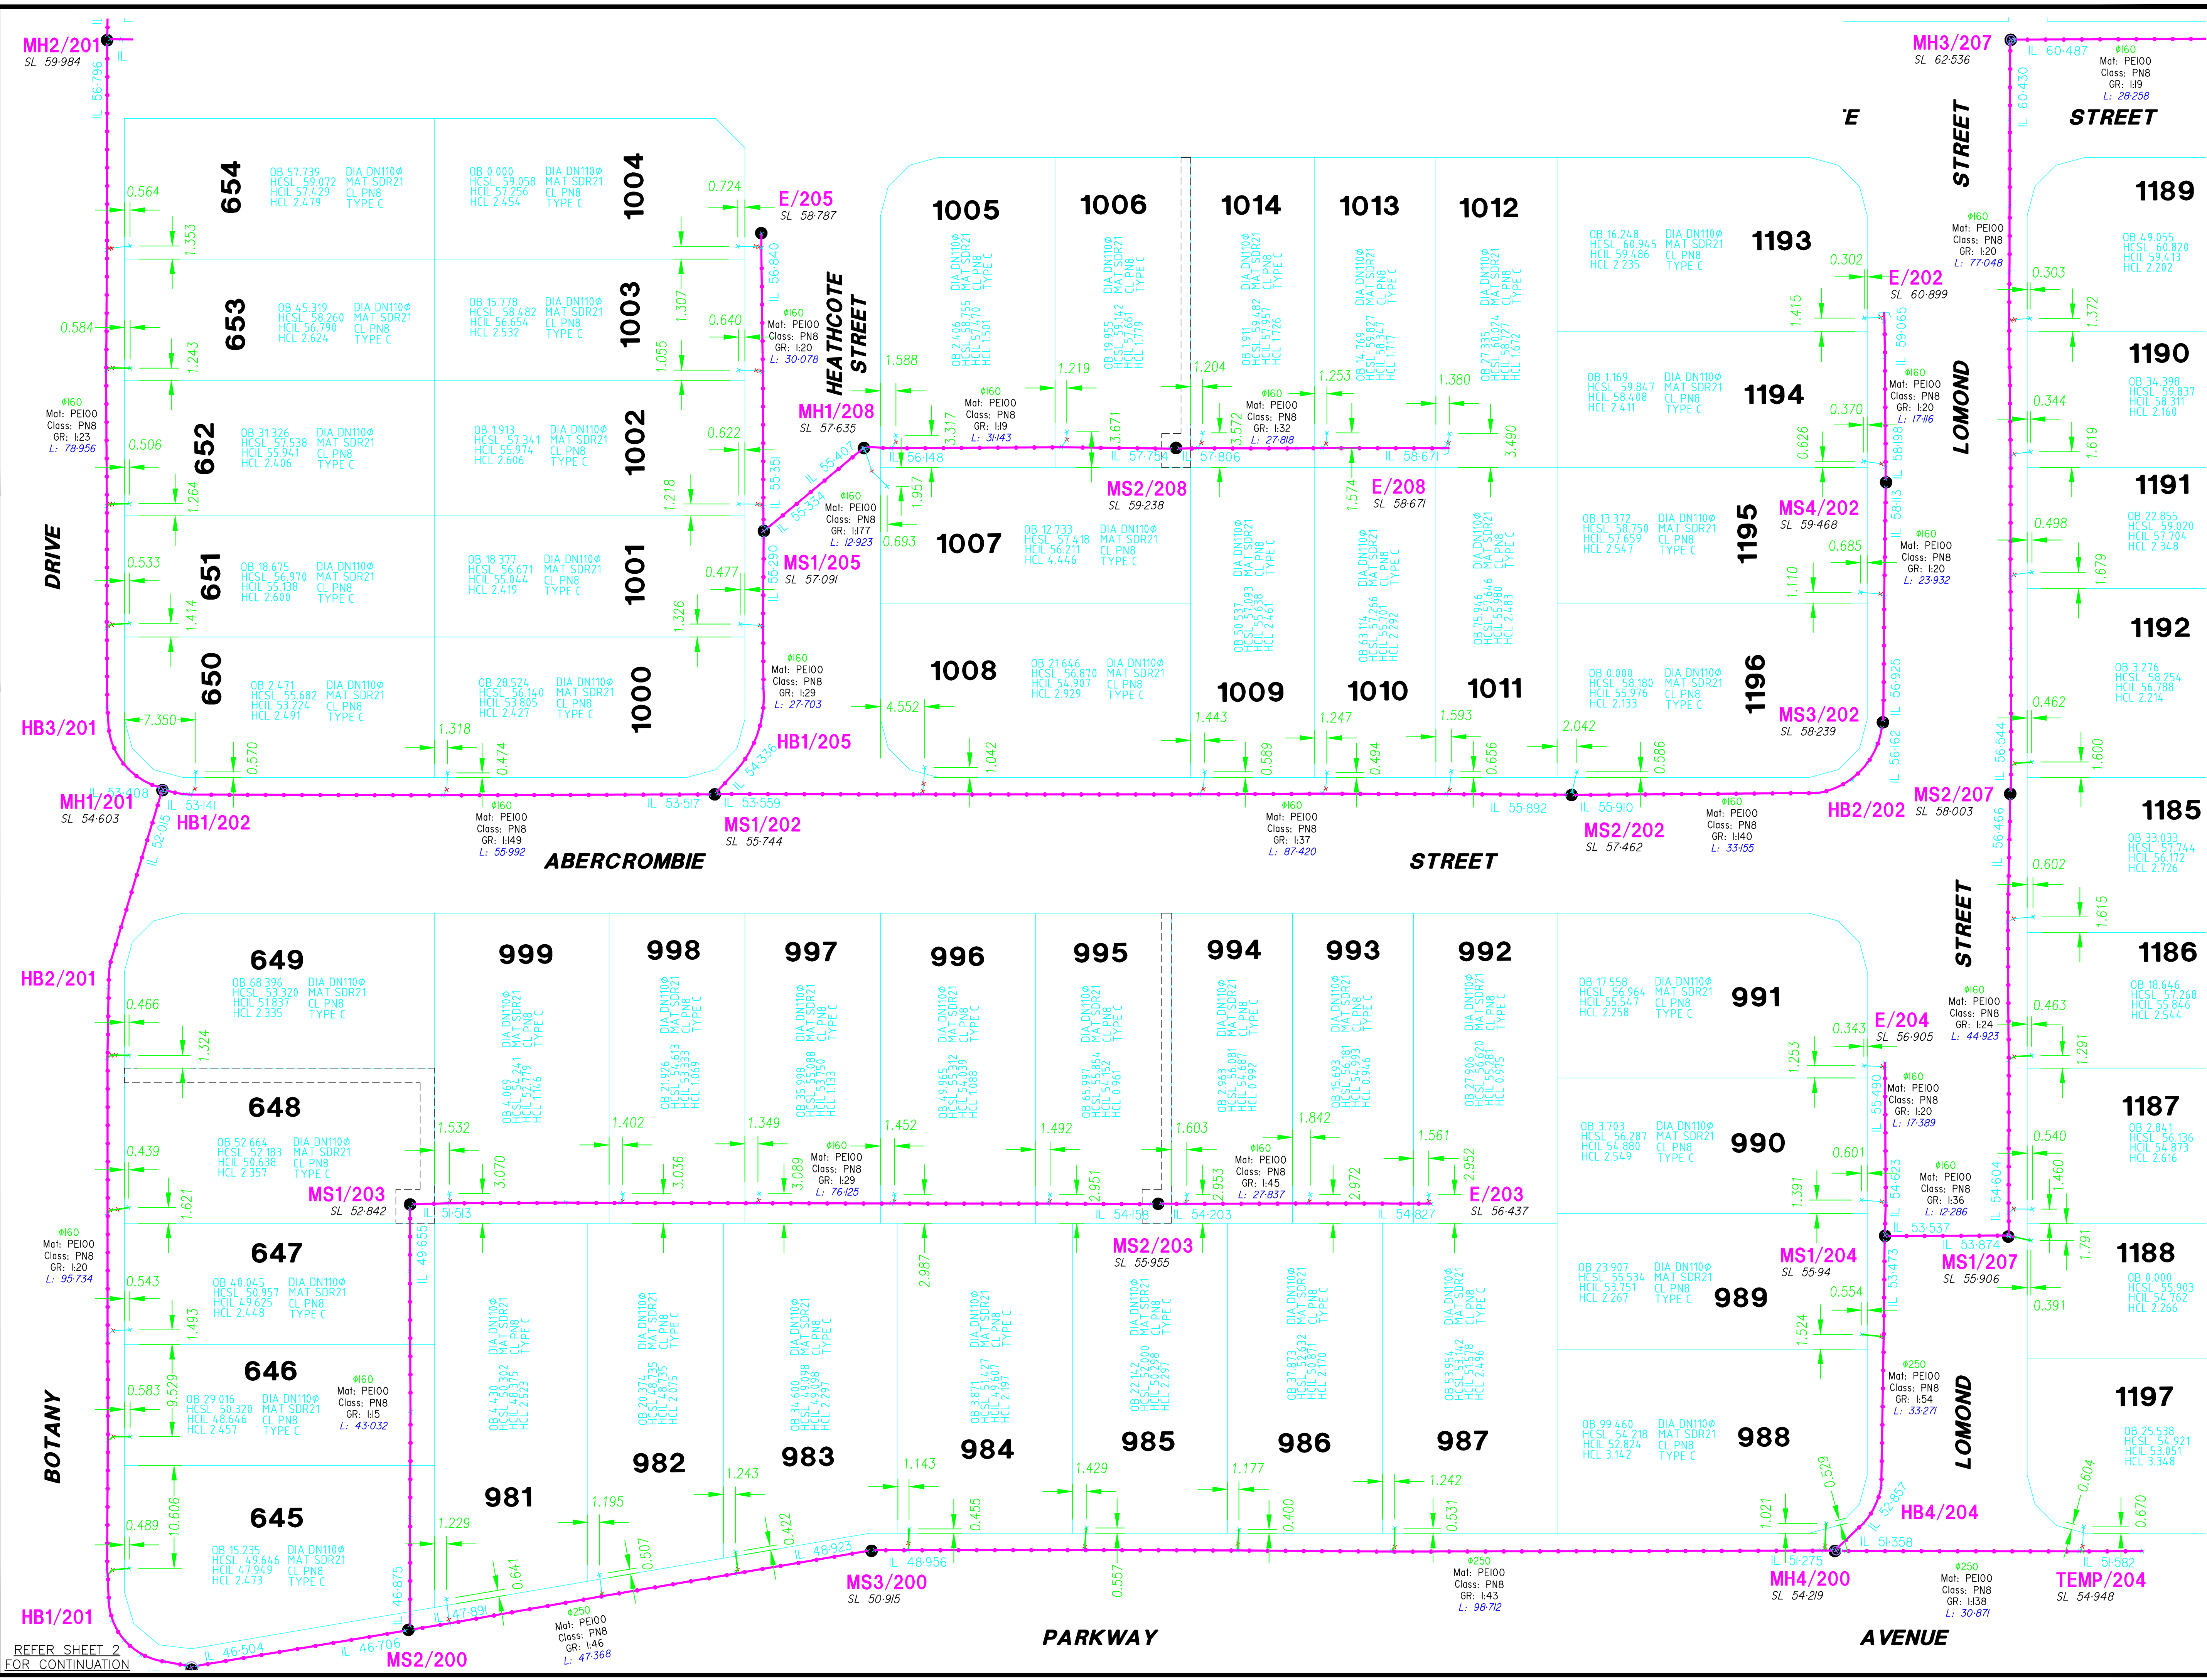

REFER SHEET 2 FOR CONTINUATION