
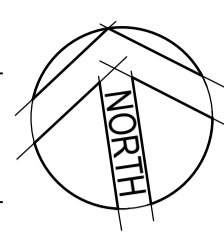



XREFS: X:790400-031-Sewer; X:790400-031-Drainage; X:790400-031-Roadworks; X:790400-031-Water; X:790400-031-Weir; X:790400-031-Water; X:790400-031-Conts-Prop-250MM; X:790400-031-Wall-HIEGHTS  
 CAD File: L:\7904-00 ARP Subdivision\031 - 31-32 - DESIGN\Drawings\790400-031-SK-005.dwg  
 DATE PLOTTED: 20 June 2016 3:45 PM BY: BRENDAN SMITH

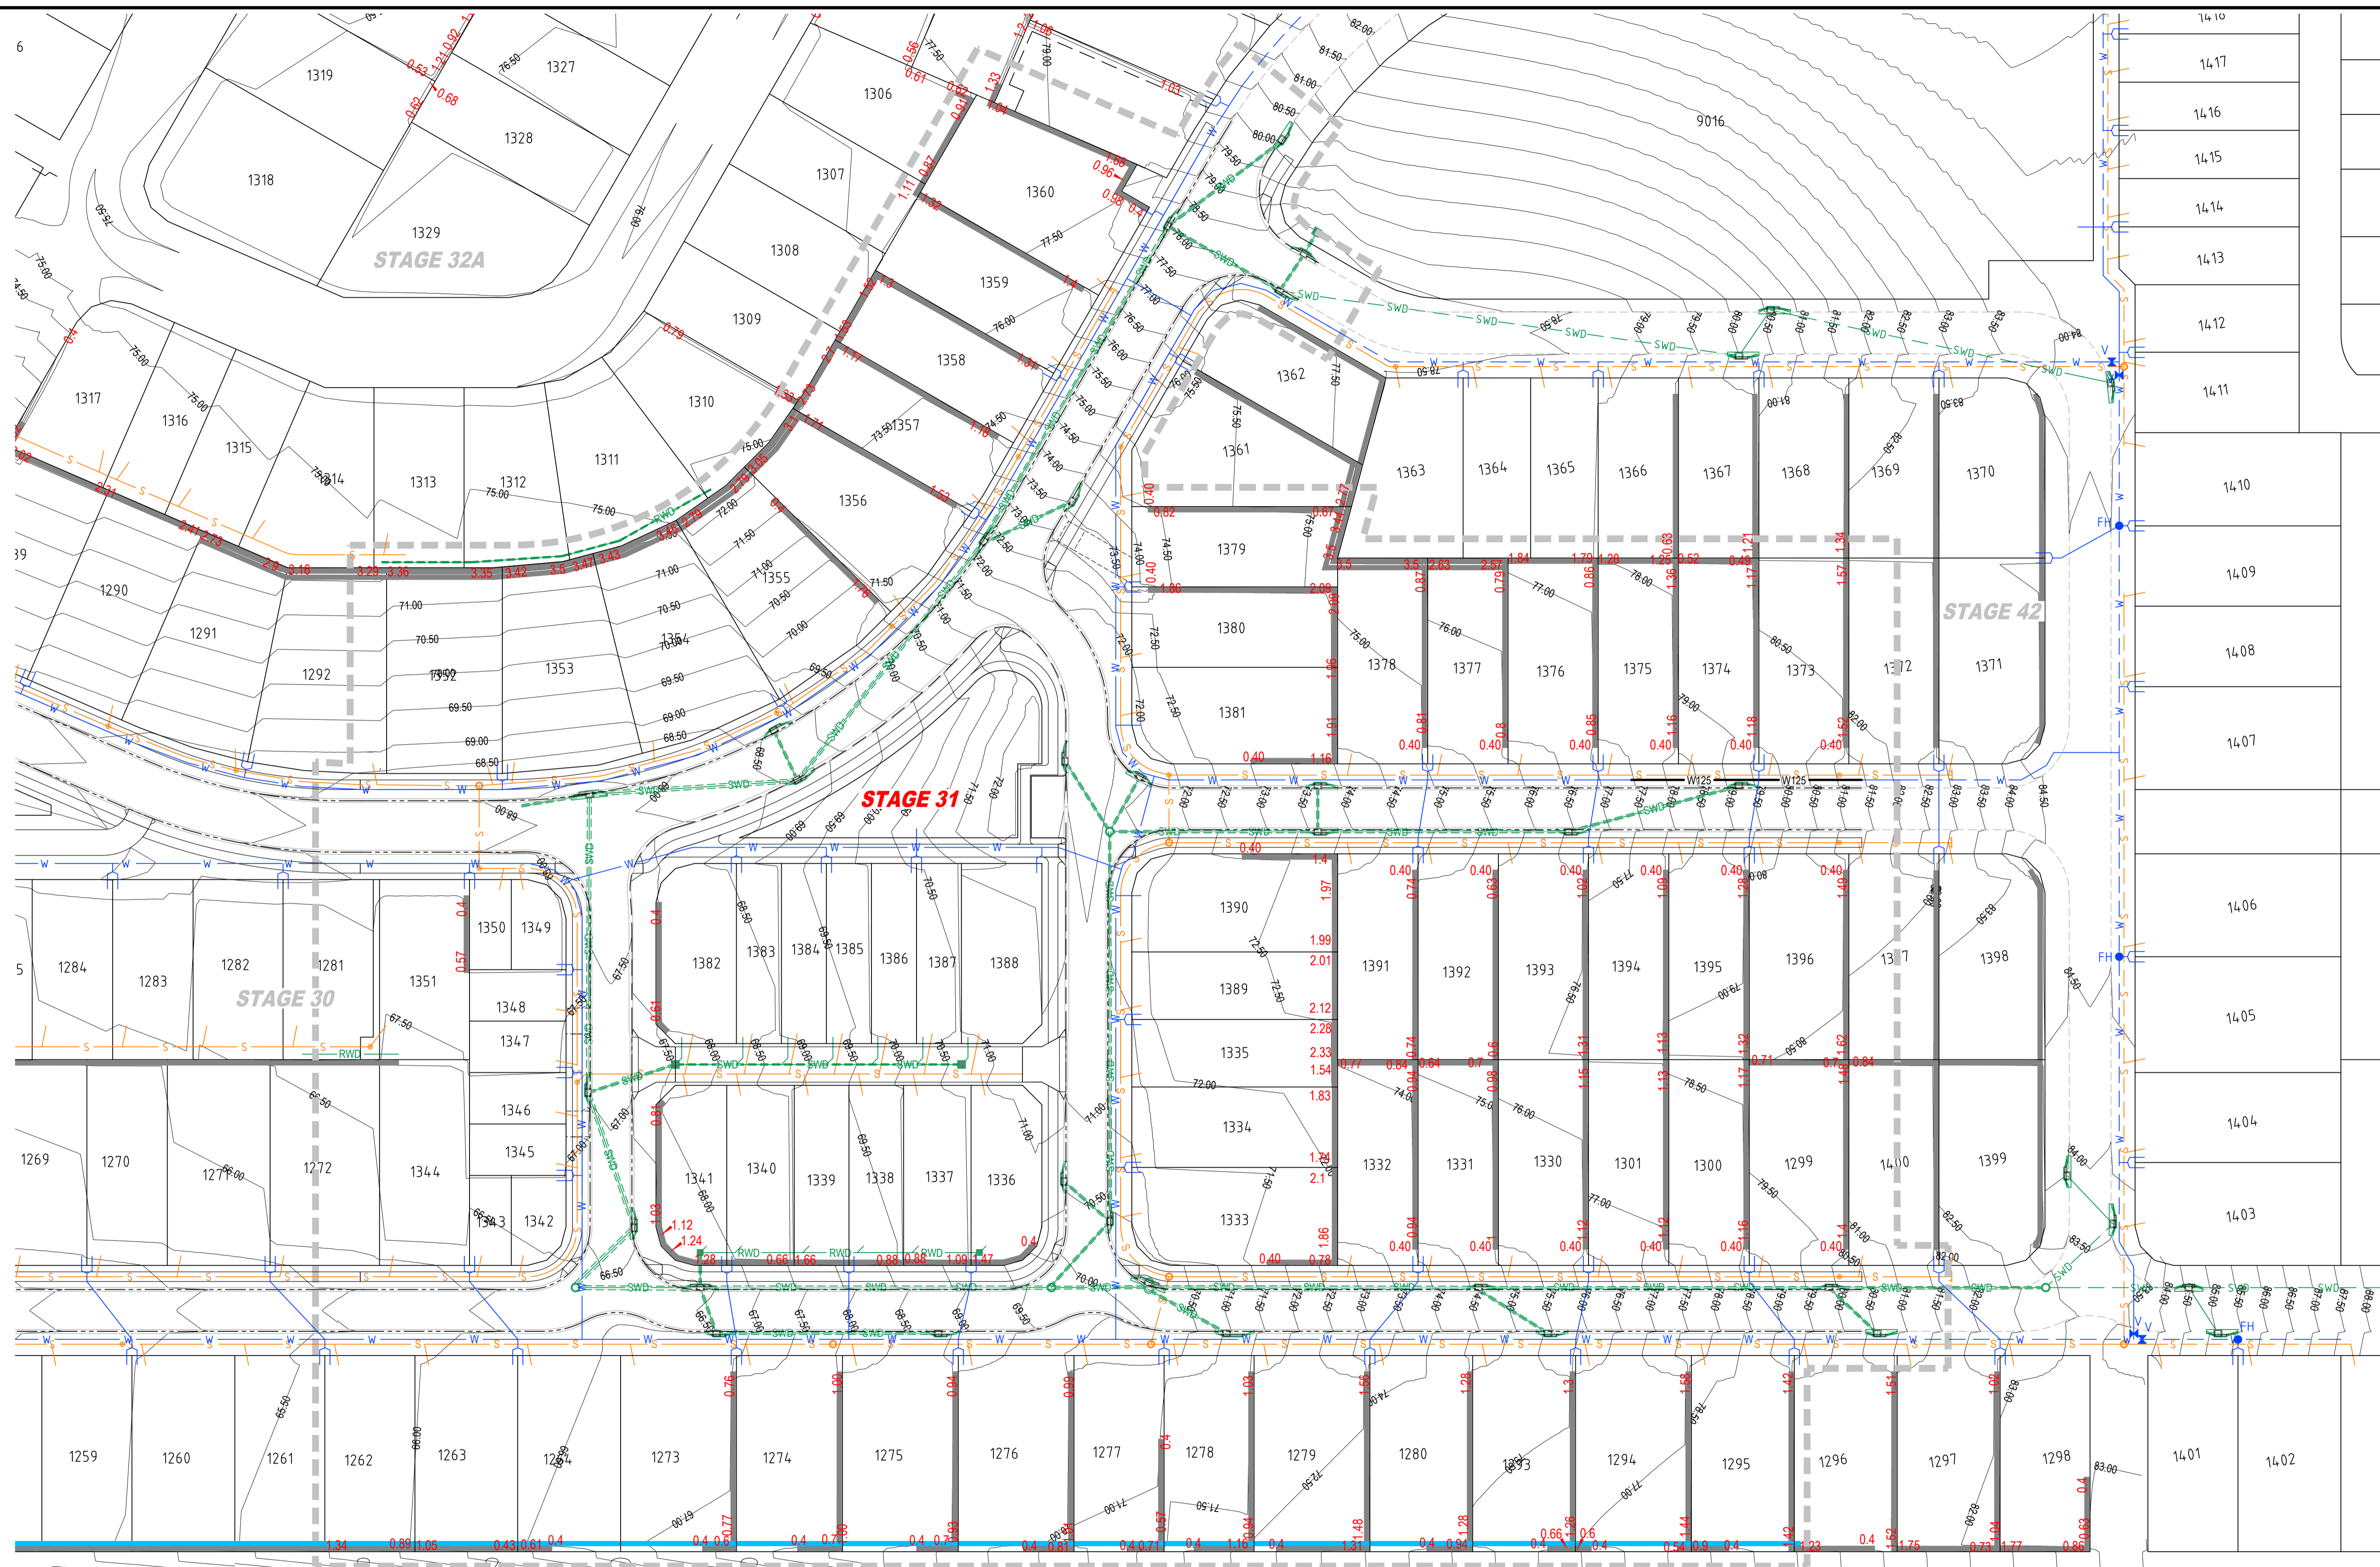

**\*\*PRELIMINARY ONLY\*\***  
**SUBJECT TO CHANGE AND FINAL APPROVAL BY**  
**RELEVANT AUTHORITIES. LOCATION OF SERVICES**  
**MAY CHANGE - BUILDERS MUST CONFIRM FINAL**  
**LOCATION PRIOR TO SITING HOME.**  
**\*\*IF IN DOUBT ASK, DO NOT ASSUME\*\***

LEGEND	
	PROPOSED STORMWATER SERVICES
	PROPOSED WATER SERVICES
	PROPOSED SEWER SERVICES
	RETAINING WALL
	ACOUSTIC FENCE
	LOT BUILT TO BOUNDARY

LAYOUT PLAN  
SCALE 1:500

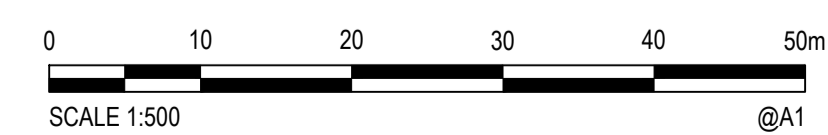

© Cardno Limited All Rights Reserved.  
 This document is produced by Cardno Limited solely for the benefit of and use by the client in accordance with the terms of the retainer. Cardno Limited does not and shall not assume any responsibility or liability whatsoever to any third party arising out of any use or reliance by third party on the content of this document.

Cardno (Qld) Pty Ltd | ABN 57 051 074 992  
 Level 11, 515 St Paul's Terrace  
 Fortitude Valley, QLD 4006  
 Tel: 07 3369 9822 Fax: 07 3369 9722  
 Web: www.cardno.com.au

AMEX CORPORATION PTY. LTD.			
PROVIDENCE - STAGE 31			
OVERALL SERVICES PLAN			
Datum	Date	Scale	Size
AHD	5/12/2016	AS SHOWN	A1
Drawing Number	Revision		
790400-031-SK-005			3