



XREFS: X:790400-031-Drainage; X:790400-031-Roadworks; X:790400-031-ULTIMATE; X:790400-031-Conts-Prop-250MM; X:790400-031-Water; X:790400-031-Weir; X:790400-030-Sewer; X:790400-030-Drainage; X:790400-032-Roadworks; X:790400-032-Drainage; X:790400-032-Sewer; X:790400-032
 CAD File: L:790400-031-31-32-DESIGN_Drawings\790400-032-SK-001.dwg
 DATE PLOTTED: 19 October 2016 9:29 AM BY: JAMES MARTIN

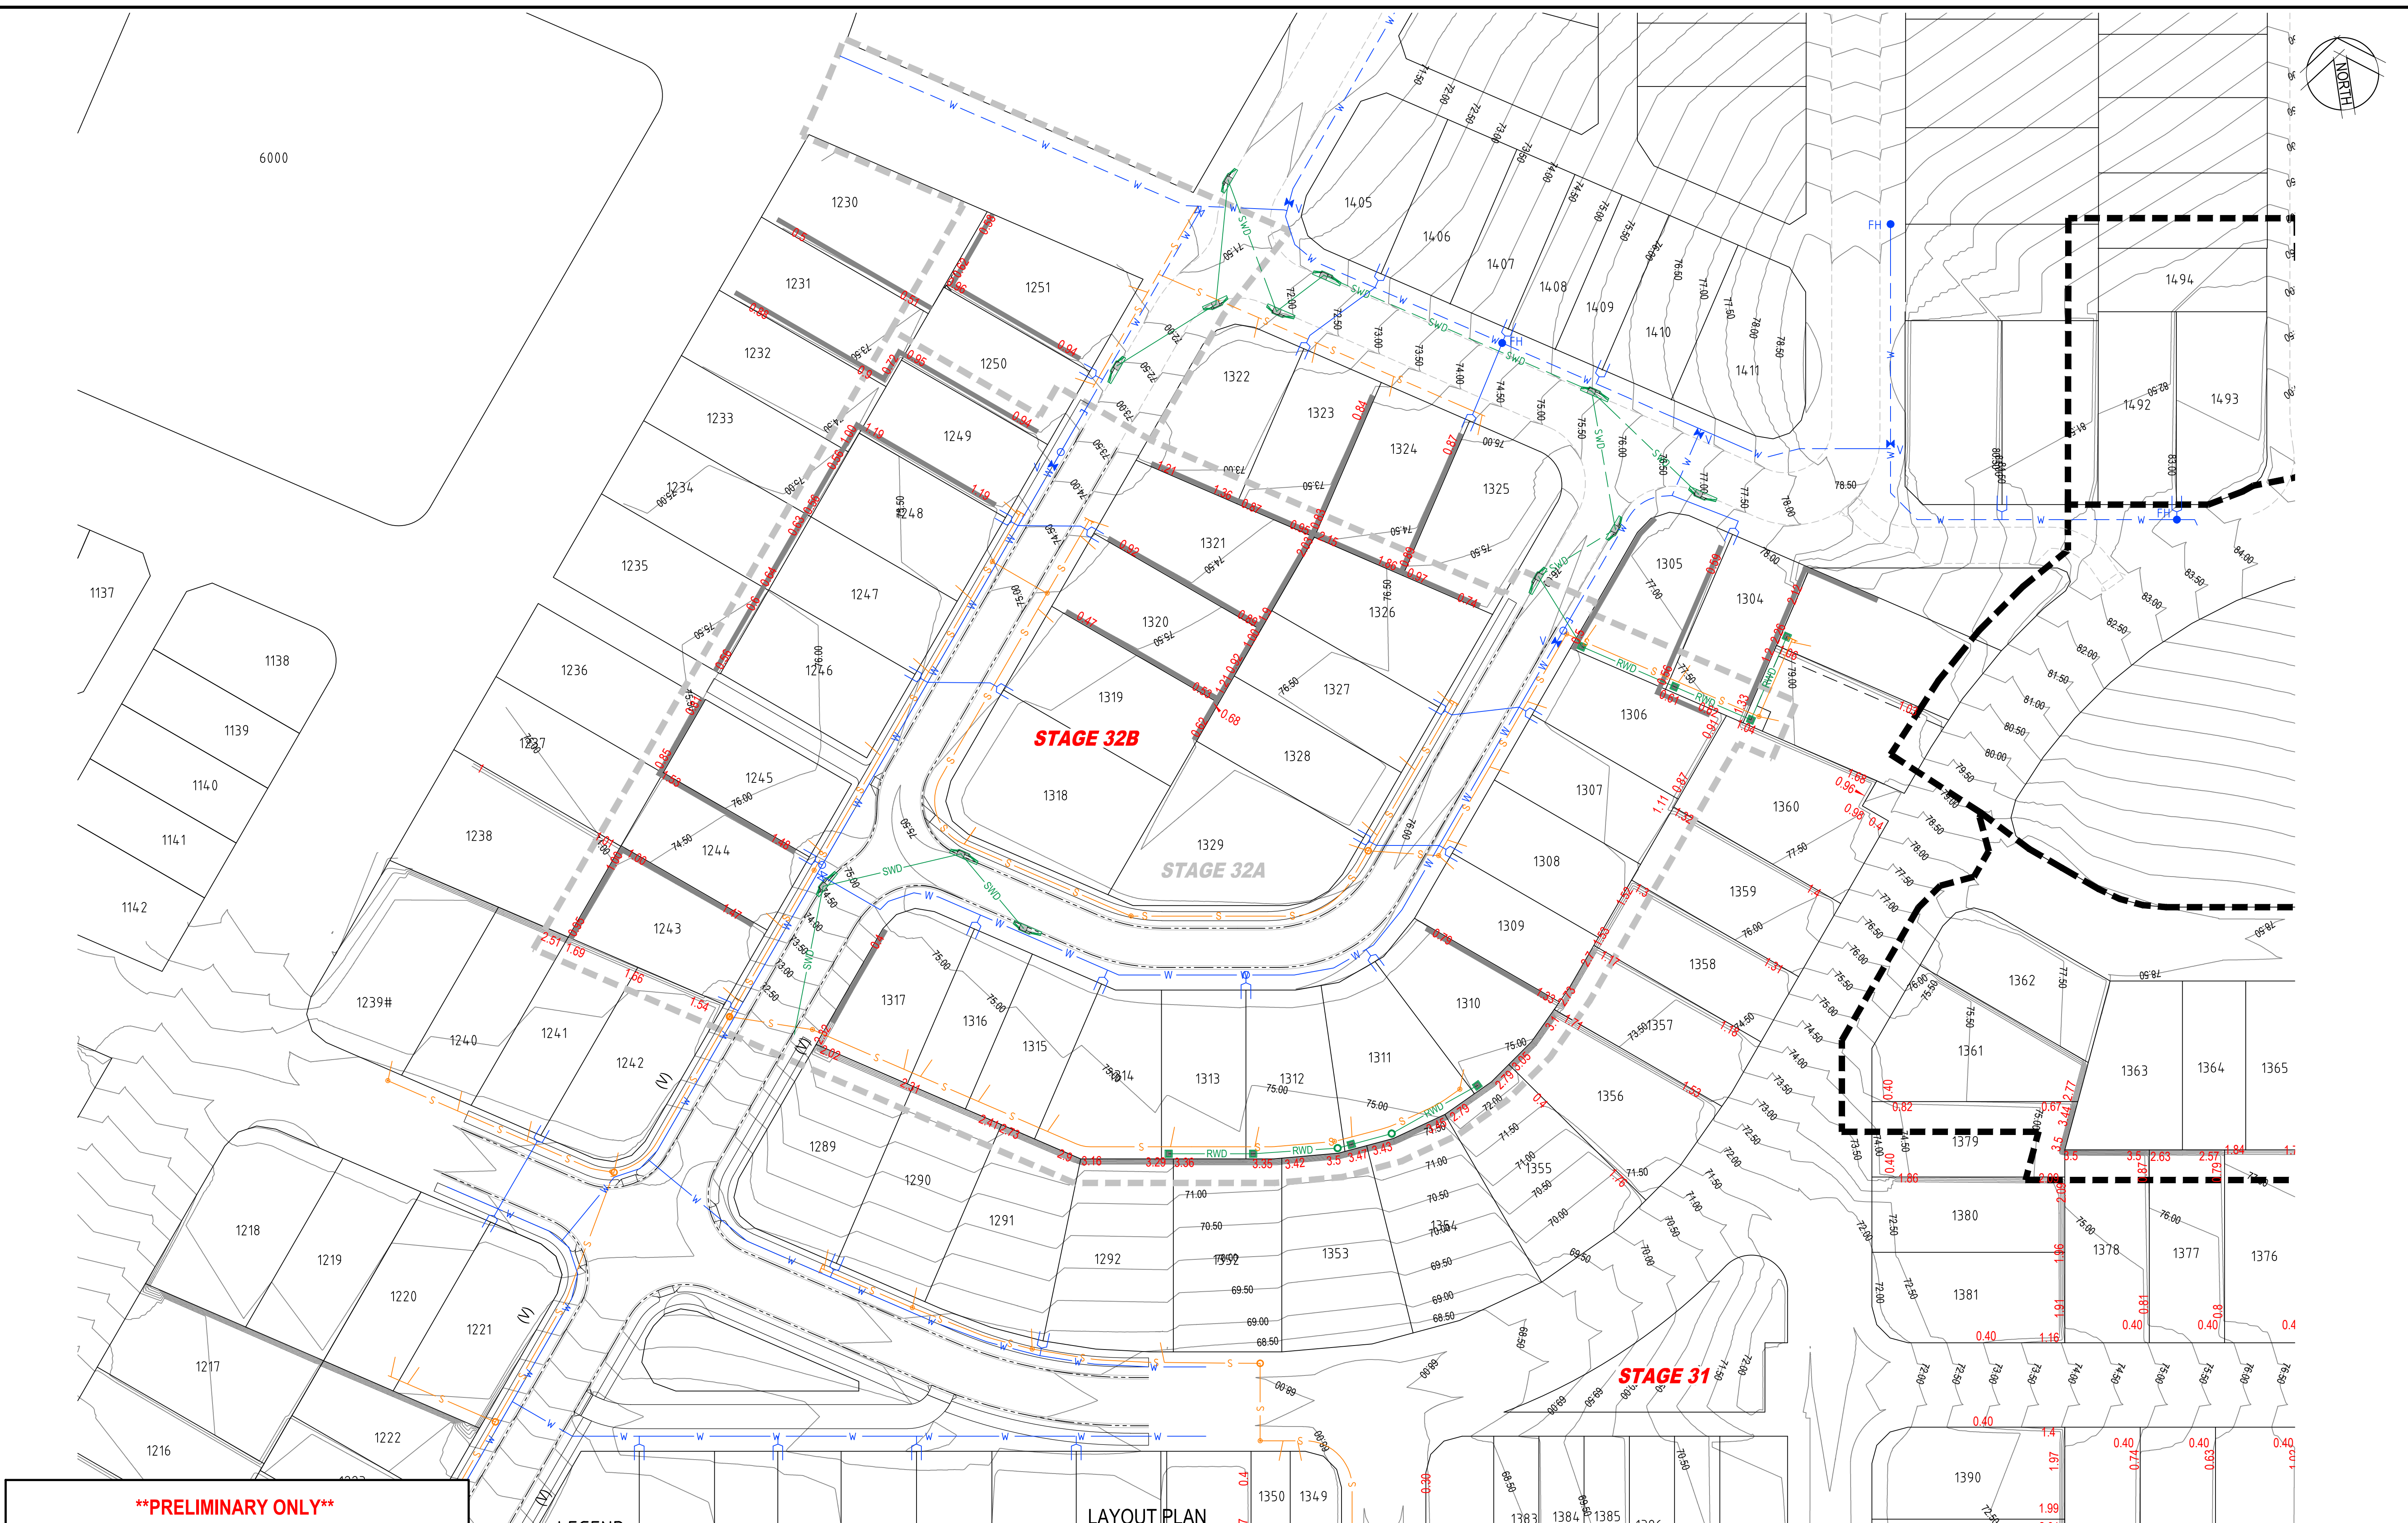

****PRELIMINARY ONLY****
SUBJECT TO CHANGE AND FINAL APPROVAL BY
RELEVANT AUTHORITIES. LOCATION OF SERVICES
MAY CHANGE - BUILDERS MUST CONFIRM FINAL
LOCATION PRIOR TO SITING HOME.
****IF IN DOUBT ASK, DO NOT ASSUME****

LEGEND	
	PROPOSED STORMWATER SERVICES
	PROPOSED WATER SERVICES
	PROPOSED SEWER SERVICES
	RETAINING WALL
	ACOUSTIC FENCE
	LOT BUILT TO BOUNDARY

LAYOUT PLAN
SCALE 1:500

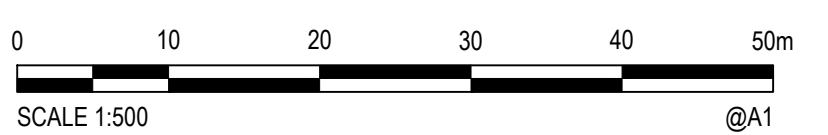

© Cardno Limited All Rights Reserved.
 This document is produced by Cardno Limited solely for the benefit of and use by the client in accordance with the terms of the retainer. Cardno Limited does not and shall not assume any responsibility or liability whatsoever to any third party arising out of any use or reliance by third party on the content of this document.

Cardno (Qld) Pty Ltd | ABN 57 051 074 992
 Level 11, 515 St Paul's Terrace
 Fortitude Valley, QLD 4006
 Tel: 07 3369 9822 Fax: 07 3369 9722
 Web: www.cardno.com.au

AMEX CORPORATION PTY. LTD.			
PROVIDENCE - STAGE 32			
OVERALL SERVICES PLAN			
Datum	Date	Scale	Size
AHD	23/06/2016	AS SHOWN	A1
Drawing Number	Revision		
790400-032-SK-001			1