
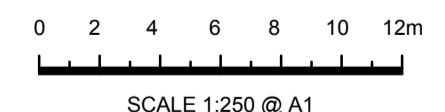


LEGEND	
	PROPOSED STAGE BOUNDARY
	DESIGN CONTOURS (0.25m INTERVAL)
	PROPOSED FINISHED SURFACE LEVEL
	PROPOSED MASONRY/BLOCKWORK RETAINING WALL
	EXISTING MASONRY/BLOCKWORK RETAINING WALL
	EXISTING TWO TIER MASONRY/BLOCKWORK RETAINING WALL
	PROPOSED DN180 WATER
	PROPOSED DN400 WATER
	PROPOSED DN125 WATER
	PROPOSED WATER SERVICE POINT OF ENTRY
	PROPOSED VALVE
	PROPOSED FIRE HYDRANT
	PROPOSED SEWER RETICULATION
	PROPOSED SEWER HOUSE CONNECTION
	PROPOSED STORMWATER DRAINAGE


EXH = EXISTING RETAINING WALL HEIGHT (FROM ASCON SURVEY)
 PRH = PROPOSED RETAINING WALL HEIGHT

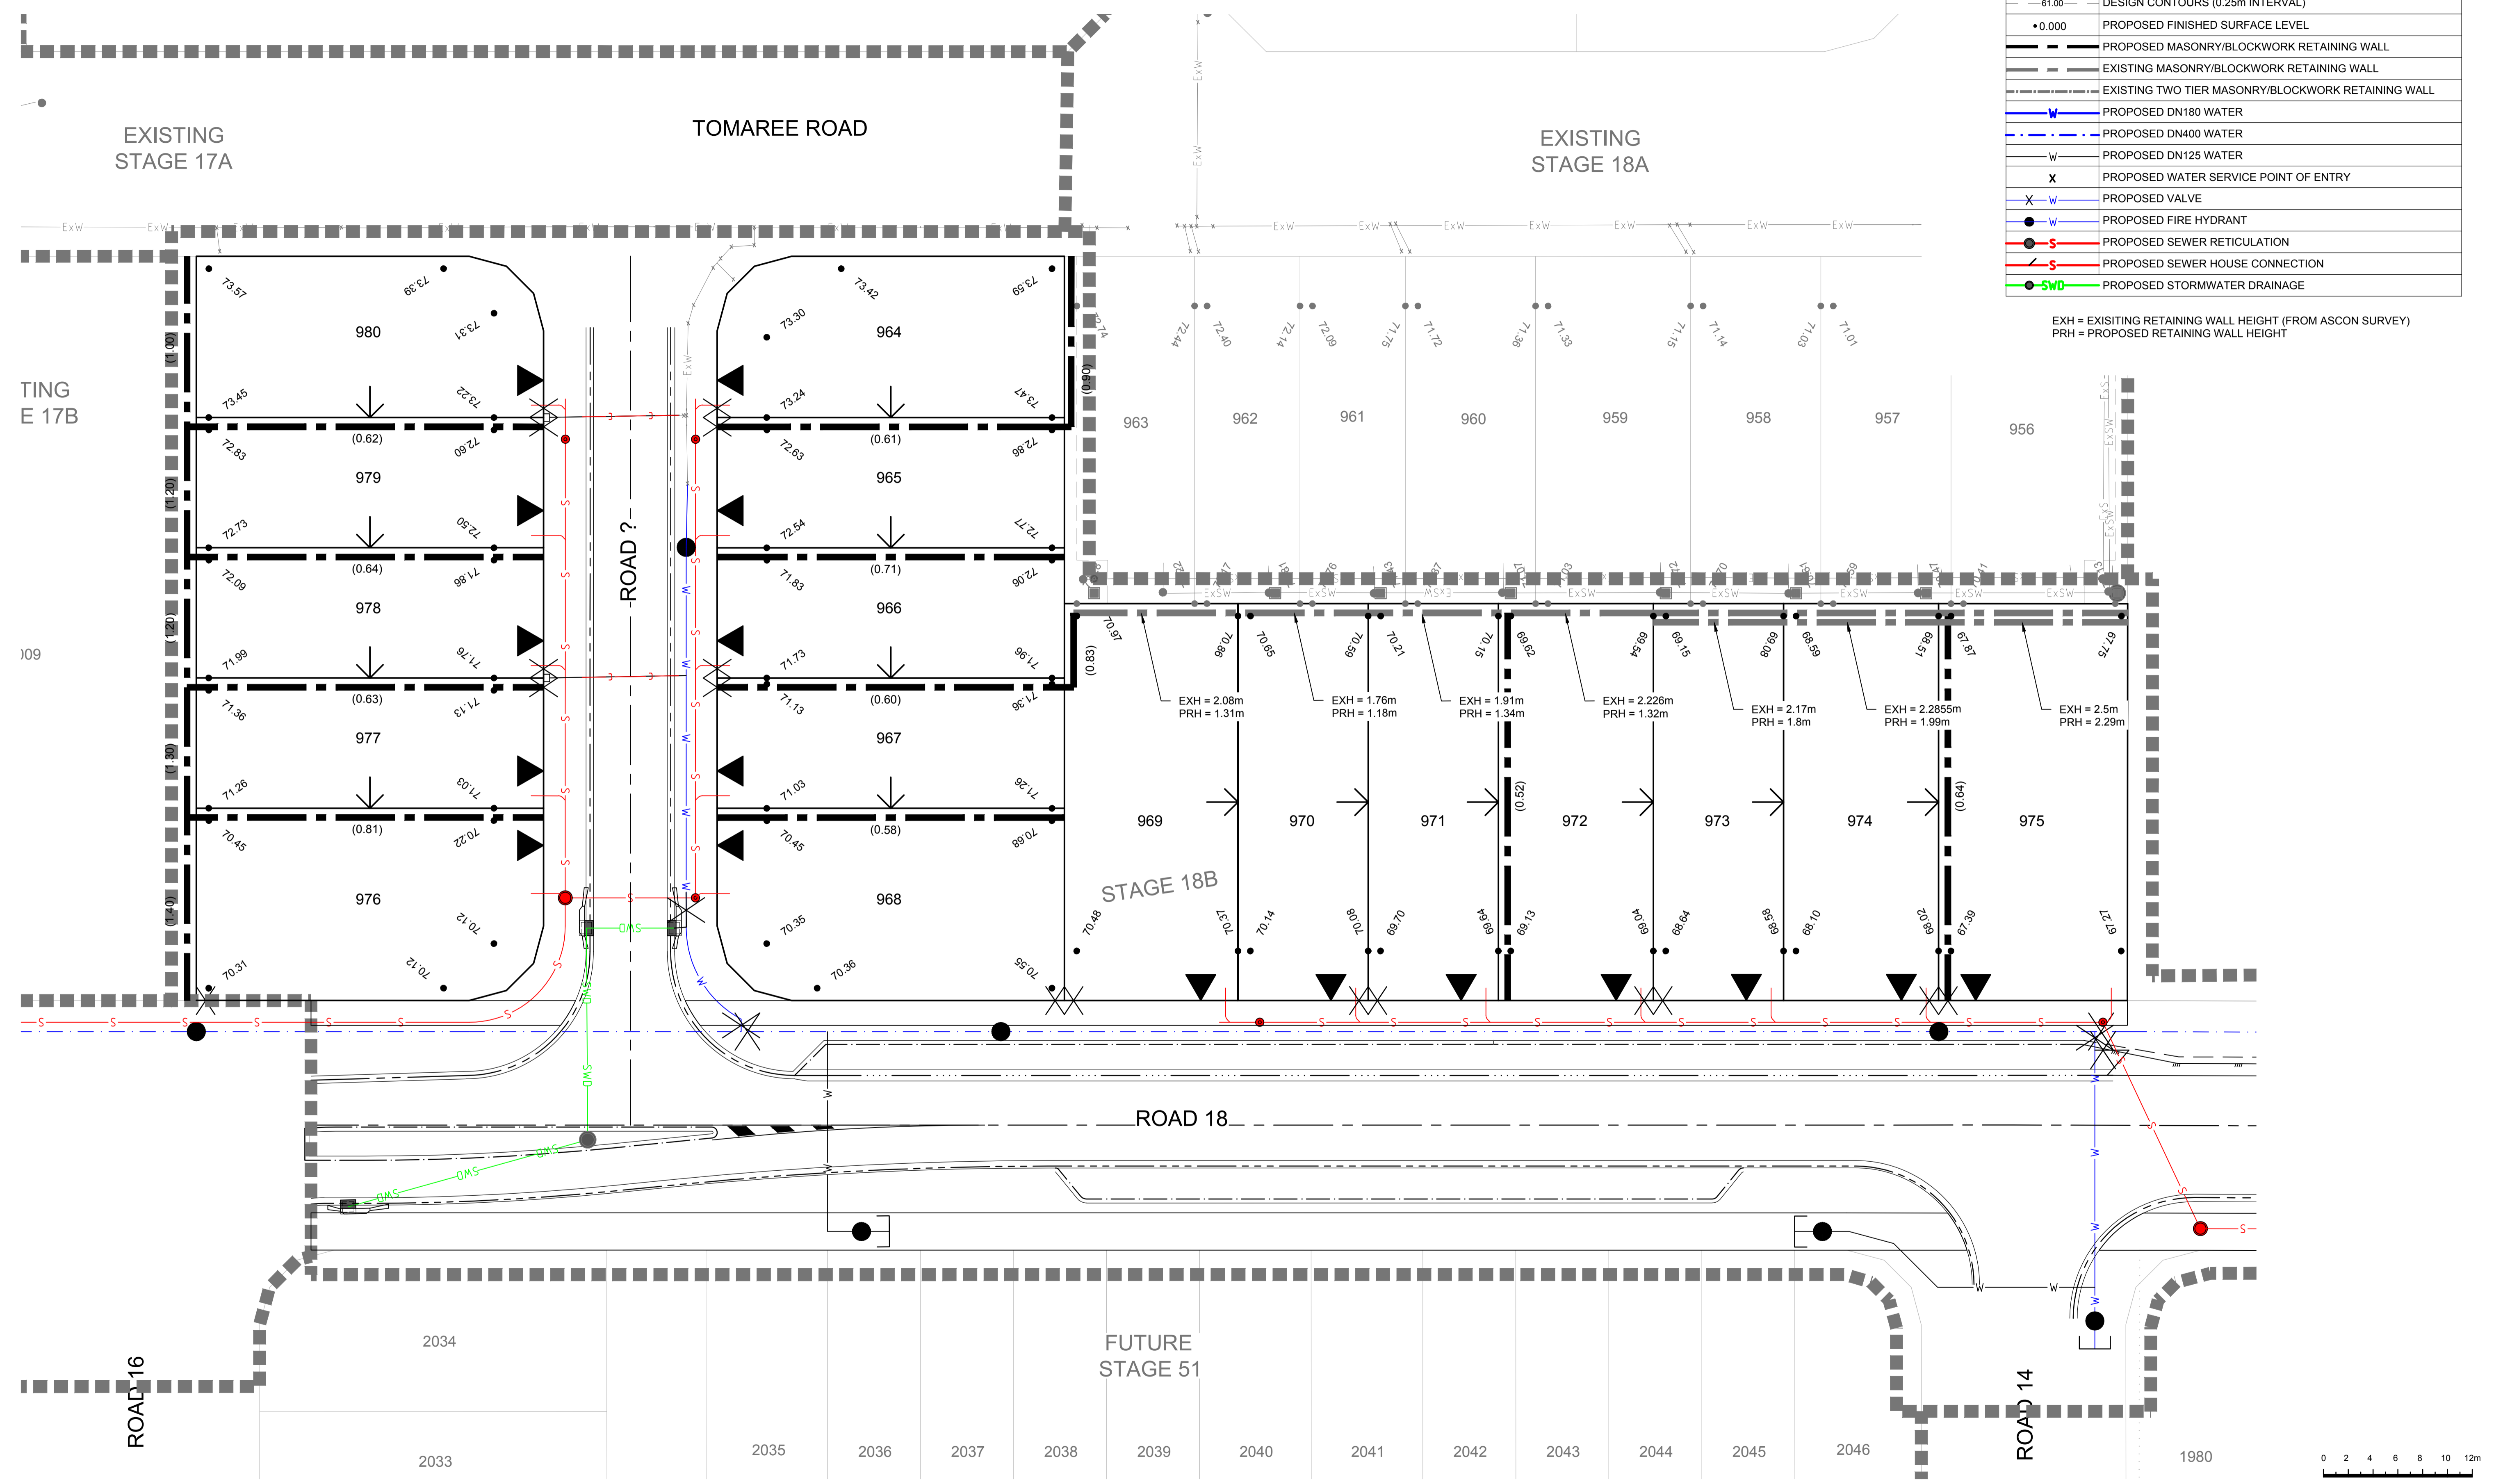

SCALE 1:250 @ A1

© COPYRIGHT of this design and plan is the property of ACOR Consultants (QLD) Pty Ltd, ACN 126 011 087 ABN 18 126 011 087, all rights reserved. It must not be used, modified, reproduced or copied wholly or in part without written permission from ACOR Consultants (QLD) Pty Ltd. ACOR Consultants is a trademark licensed to ACOR Consultants (QLD) Pty Ltd by ACOR Consultants Pty Ltd.

Issue	Description	Date	Drawn	Approved
A	FOR INFORMATION	07/09/18	KH	

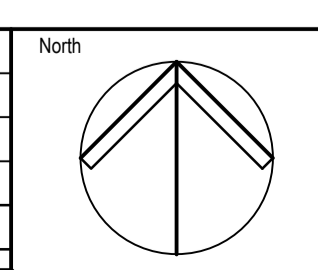

Client
**AMEX CORPORATION
 PTY LTD**
 LVL 1, 56 BOUNDARY STREET
 SOUTH BRISBANE, QLD, 4101
 PHONE : (07) 3198 6770 FAX : (07) 3020 3550

Surveyor
RPS Australia Asia Pacific
 LEVEL 4 HQ SOUTH
 520 WICKHAM STREET
 FORTITUDE VALLEY, QLD, 4006
 PHONE : (07) 3539 9000

ACOR Consultants (QLD) Pty Ltd
 Level 4, 43 Peel Street
 South Brisbane QLD 4101
 T +61 7 3844 5900

ENGINEERS | MANAGERS | INFRASTRUCTURE PLANNERS | DEVELOPMENT CONSULTANTS

Project
PROVIDENCE SUCE STAGE 18B
 PRECINCT C
 RIPLEY VALLEY

Drawn	Date	Scale	A1	Q.A. Check	Date
KH	07/09/18	1:250			
Designed	Project No.	Dwg. No.	Issue		
AY	BR168009	SK05	P1		

NOT FOR CONSTRUCTION